




LIV LUX

Levels 08-15
Unit 01

2 BR-C Apartment



SEA / PALM VIEW

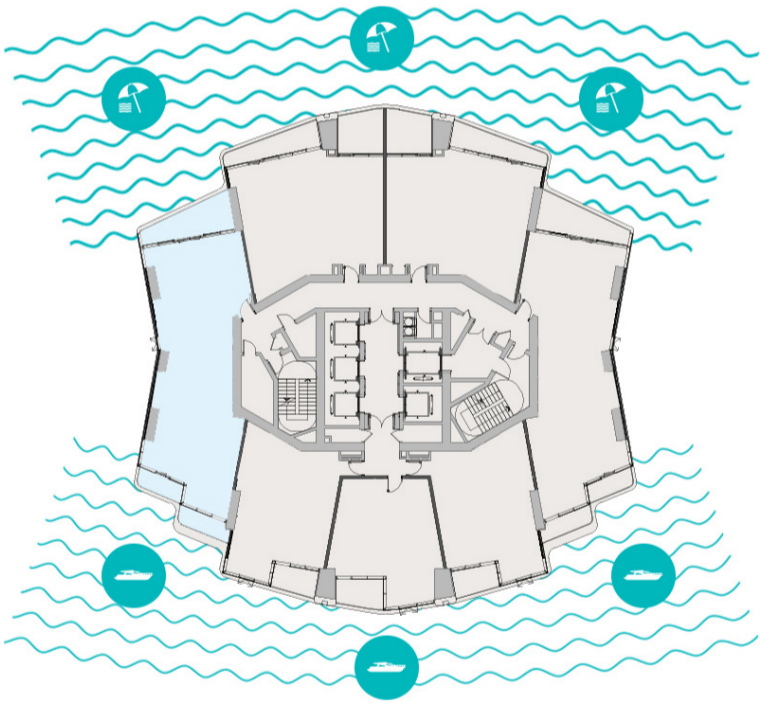


MARINA VIEW

Sample view from the apartment



Apartment Area	119.02 sqm	1,281.00 sqft
Balcony Area	24.50 sqm	264.00 sqft
Total Area	143.52 sqm	1,545.00 sqft

Drawings are provided by our consultants. All dimensions, features and amenities are approximate at the time of printing. Actual area may vary from stated area. Drawings not to scale E & OE. The Developer reserves the right to make revisions to the floor plans and any features, materials and dimensions mentioned without further notice. Sample views are indicative and may differ or be subject to change.

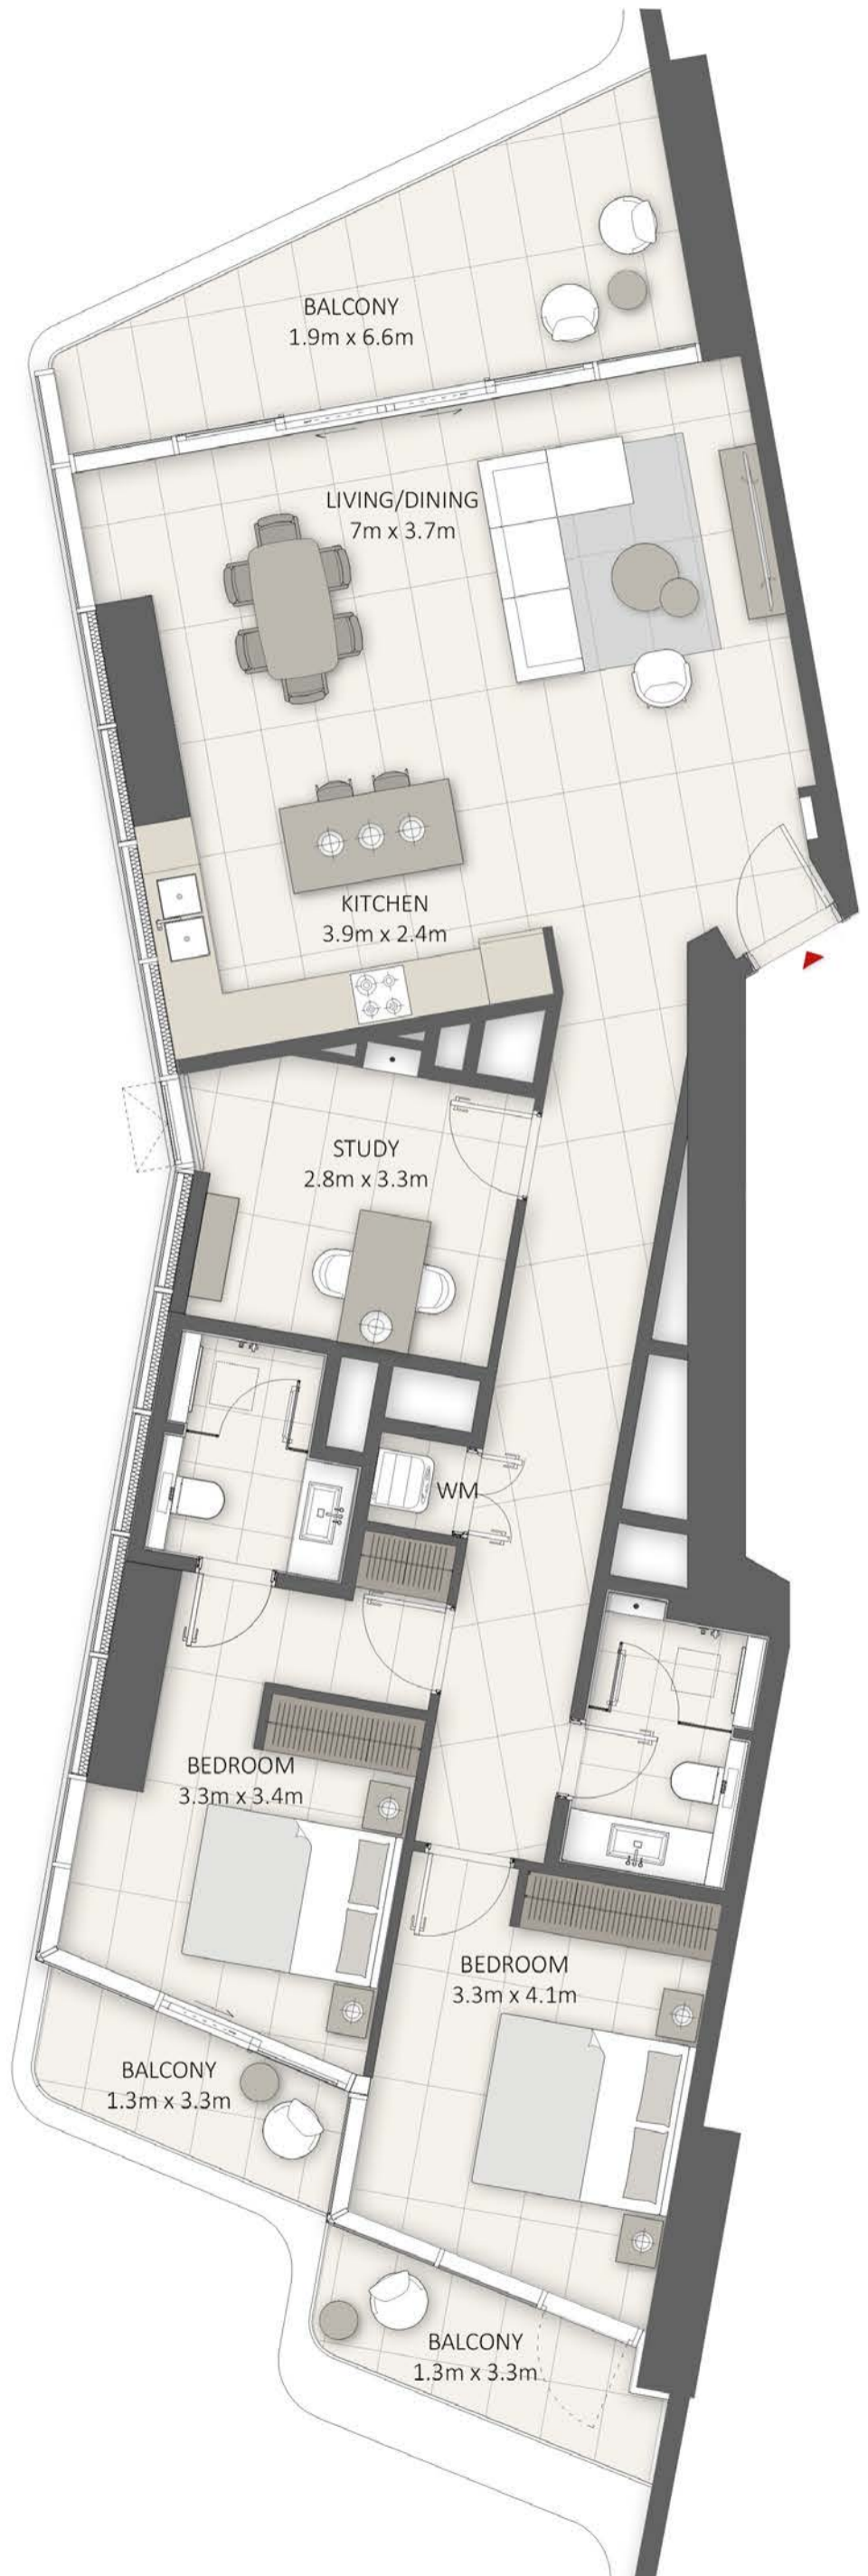

Levels 08-15

Unit 02

2 BR-A Apartment



LIV
LUX




Sample view from the apartment



Apartment Area	92.00 sqm	990.00 sqft
Balcony Area	24.27 sqm	262.00 sqft
Total Area	116.27 sqm	1,252.00 sqft

Drawings are provided by our consultants. All dimensions, features and amenities are approximate at the time of printing. Actual area may vary from stated area. Drawings not to scale E & OE. The Developer reserves the right to make revisions to the floor plans and any features, materials and dimensions mentioned without further notice. Sample views are indicative and may differ or be subject to change.

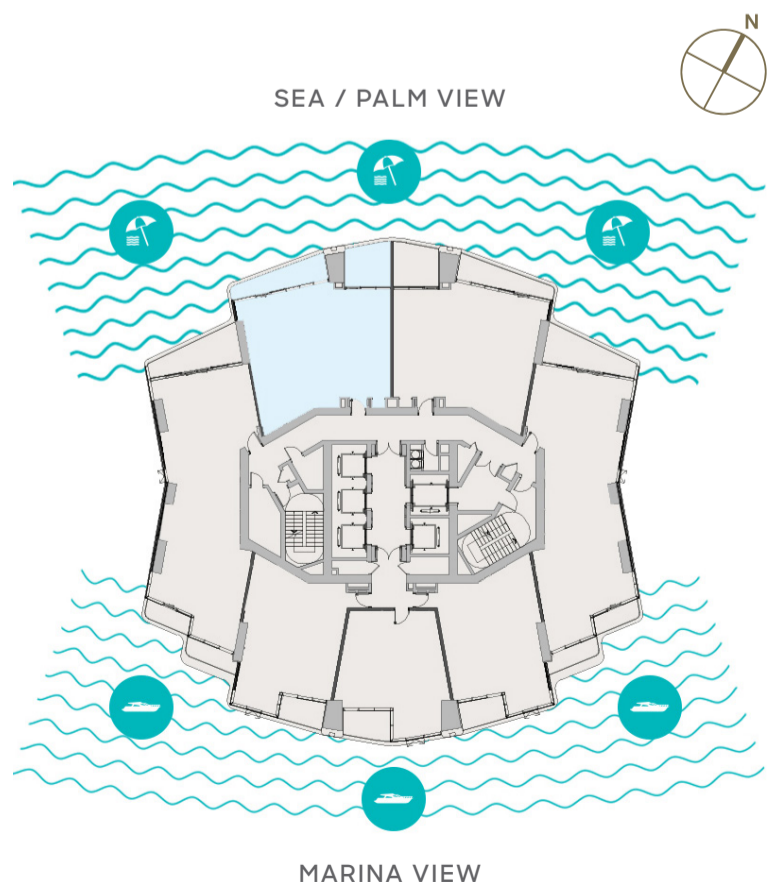

Levels 08-15

Unit 03

2 BR-A Apartment



LIV
LUX




Sample view from the apartment



Apartment Area	92.00 sqm	990.00 sqft
Balcony Area	24.27 sqm	262.00 sqft
Total Area	116.27 sqm	1,252.00 sqft

Drawings are provided by our consultants. All dimensions, features and amenities are approximate at the time of printing. Actual area may vary from stated area. Drawings not to scale E & OE. The Developer reserves the right to make revisions to the floor plans and any features, materials and dimensions mentioned without further notice. Sample views are indicative and may differ or be subject to change.


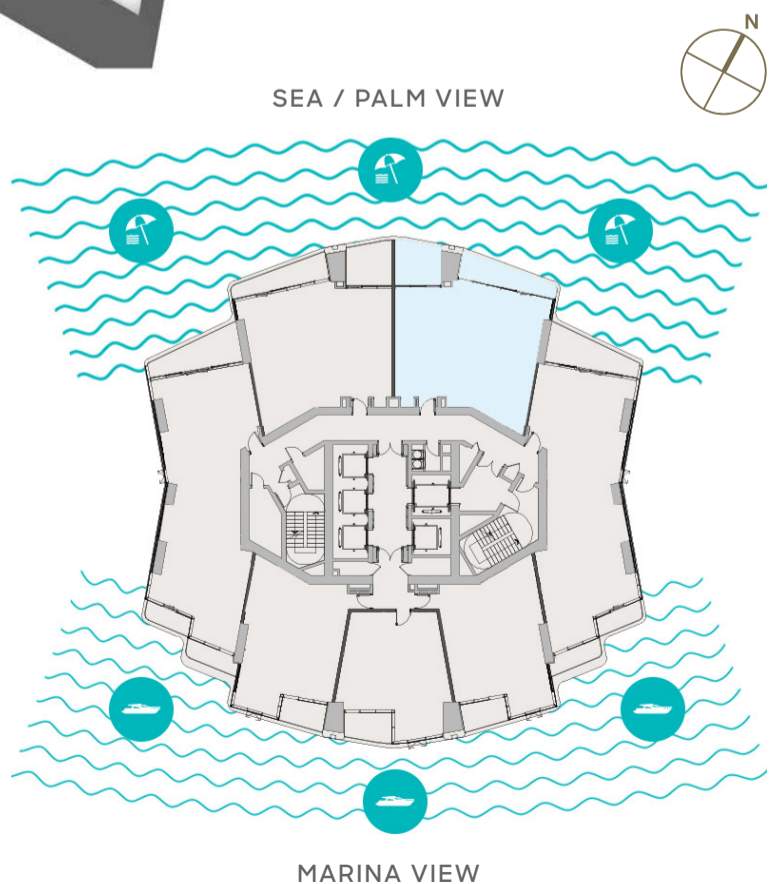




LIV LUX

Levels 08-15
Unit 04

2 BR-C Apartment

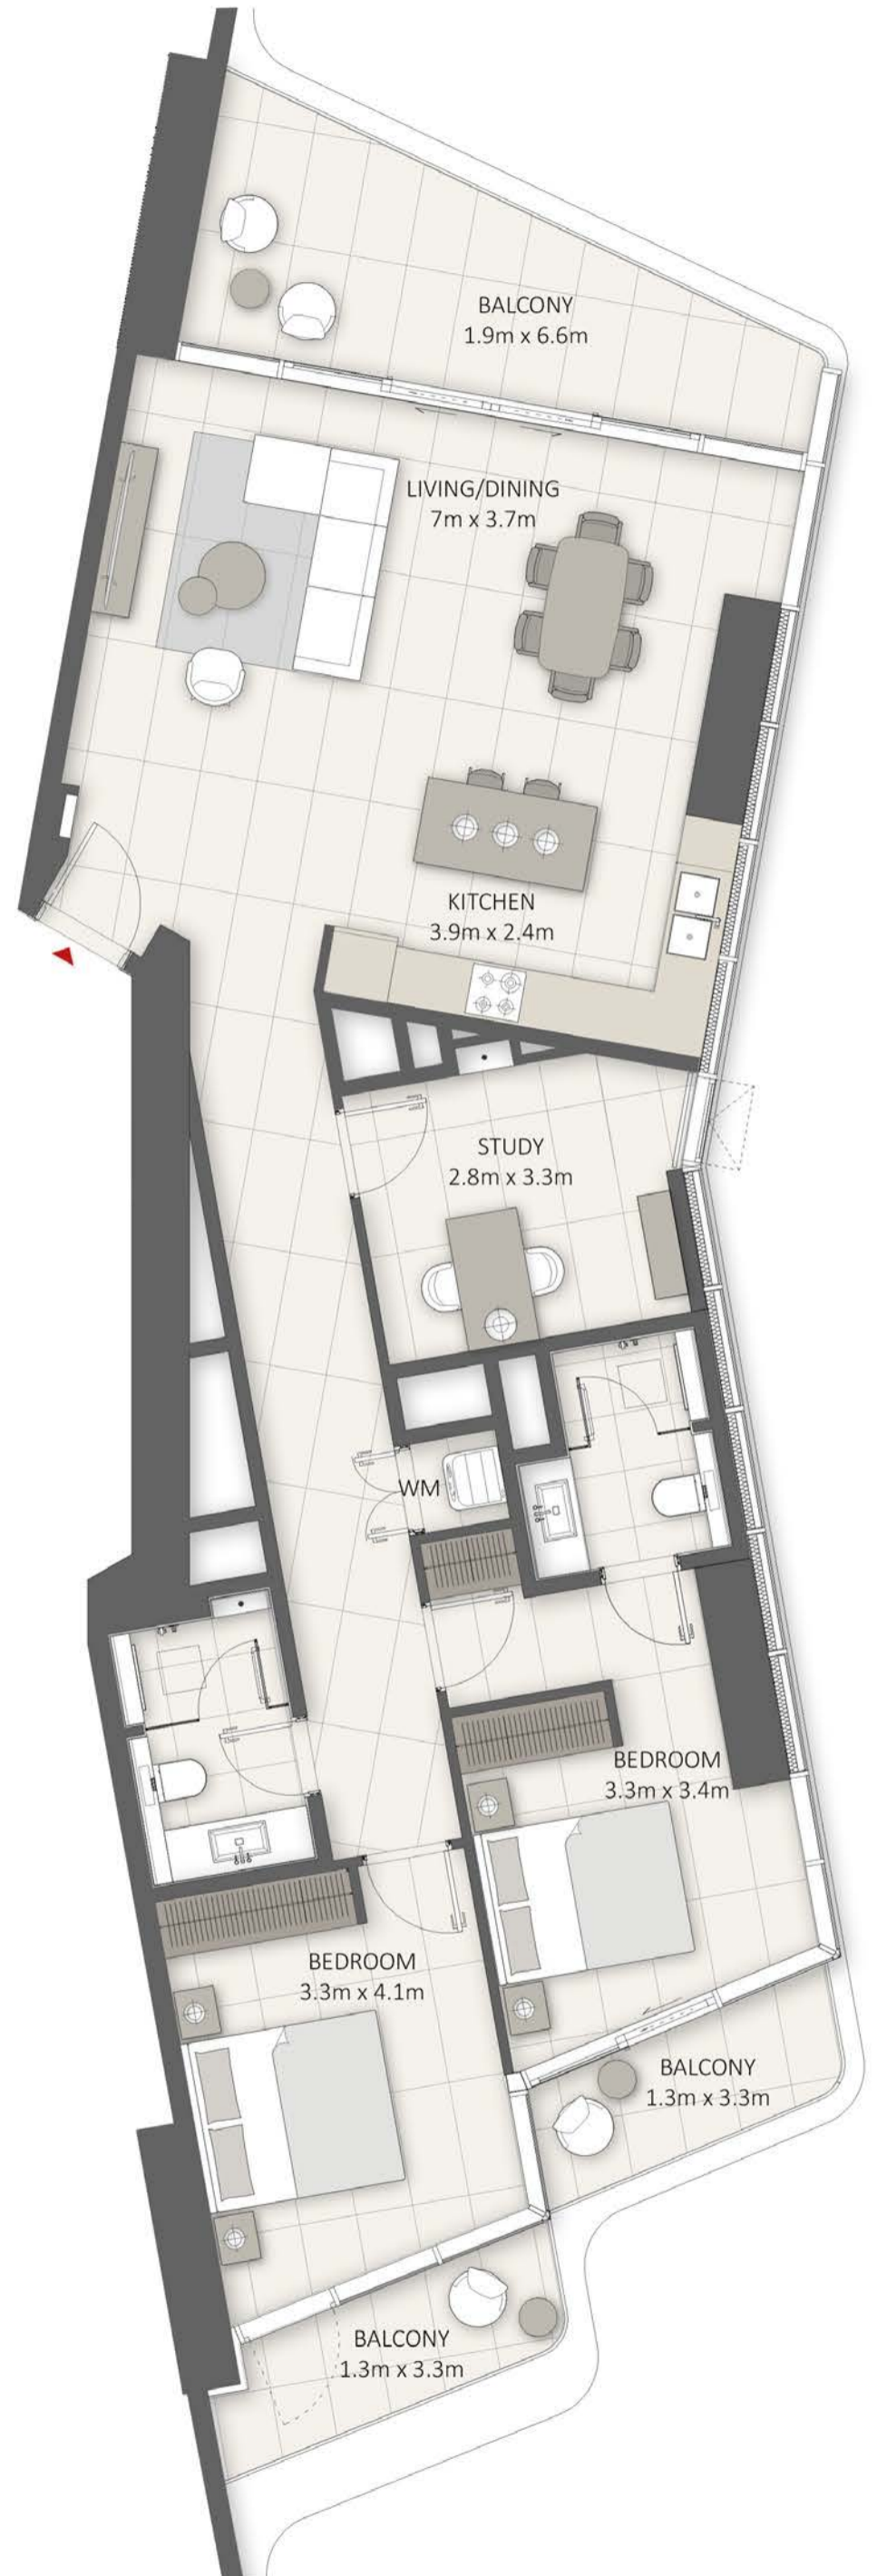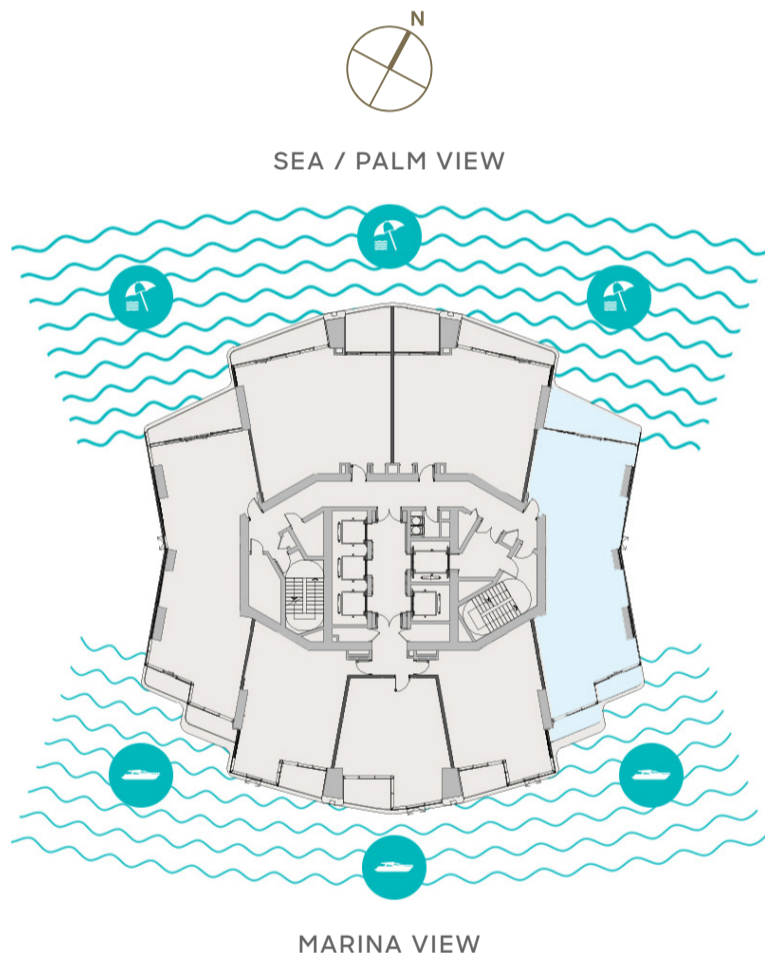

Sample view from the apartment



Apartment Area	119.02 sqm	1,281.00 sqft
Balcony Area	24.50 sqm	264.00 sqft
Total Area	143.52 sqm	1,545.00 sqft

Drawings are provided by our consultants. All dimensions, features and amenities are approximate at the time of printing. Actual area may vary from stated area. Drawings not to scale E & OE. The Developer reserves the right to make revisions to the floor plans and any features, materials and dimensions mentioned without further notice. Sample views are indicative and may differ or be subject to change.

Levels 08-15

Unit 05

1 BR-C1 Apartment



LIV
LUX




Sample view from the apartment



Apartment Area	69.91 sqm	753.00 sqft
Balcony Area	7.46 sqm	80.00 sqft
Total Area	77.37 sqm	833.00 sqft

Drawings are provided by our consultants. All dimensions, features and amenities are approximate at the time of printing. Actual area may vary from stated area. Drawings not to scale E & OE. The Developer reserves the right to make revisions to the floor plans and any features, materials and dimensions mentioned without further notice. Sample views are indicative and may differ or be subject to change.

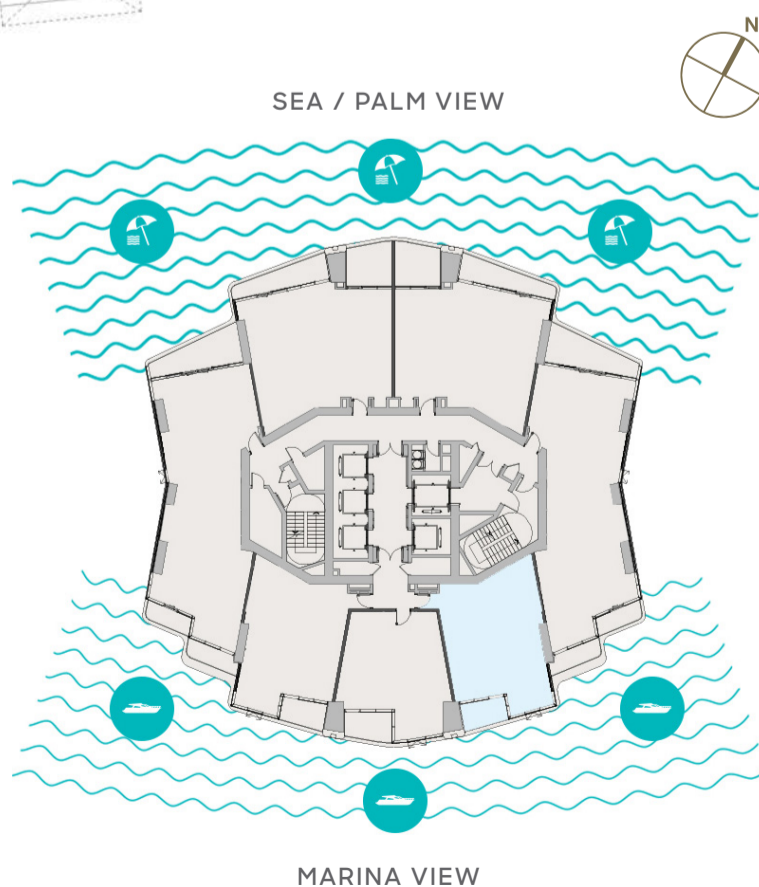

Levels 08-15

Unit 06

1 BR-A Apartment



LIV
LUX




Sample view from the apartment



Apartment Area	61.51 sqm	662.00 sqft
Balcony Area	7.95 sqm	86.00 sqft
Total Area	69.46 sqm	748.00 sqft

Drawings are provided by our consultants. All dimensions, features and amenities are approximate at the time of printing. Actual area may vary from stated area. Drawings not to scale E & OE. The Developer reserves the right to make revisions to the floor plans and any features, materials and dimensions mentioned without further notice. Sample views are indicative and may differ or be subject to change.

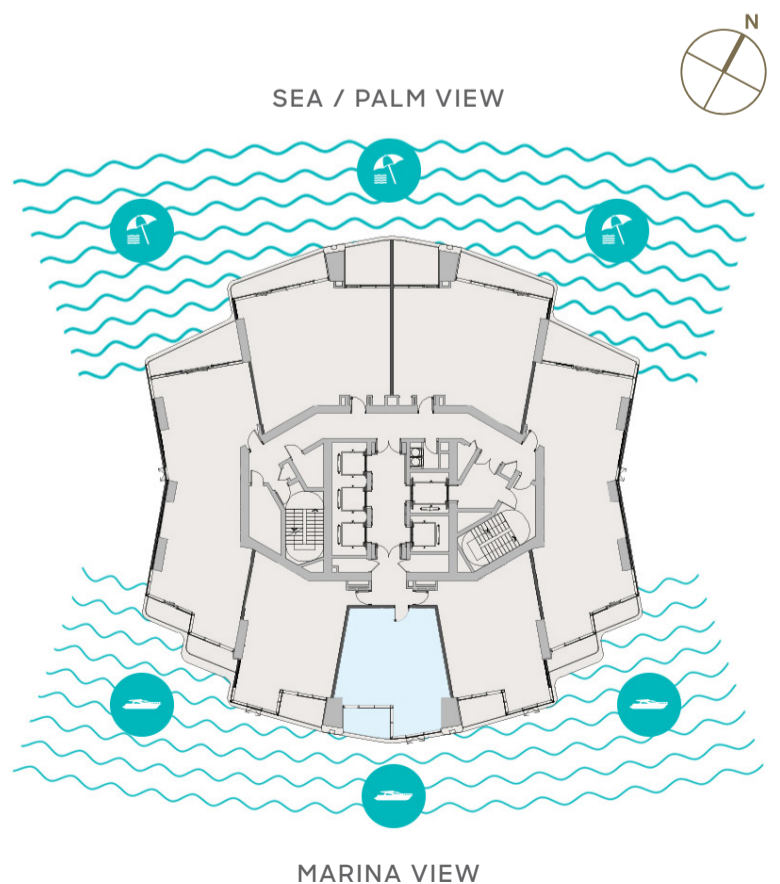


Levels 08-15

Unit 07

1 BR-C1 Apartment



LIV
LUX

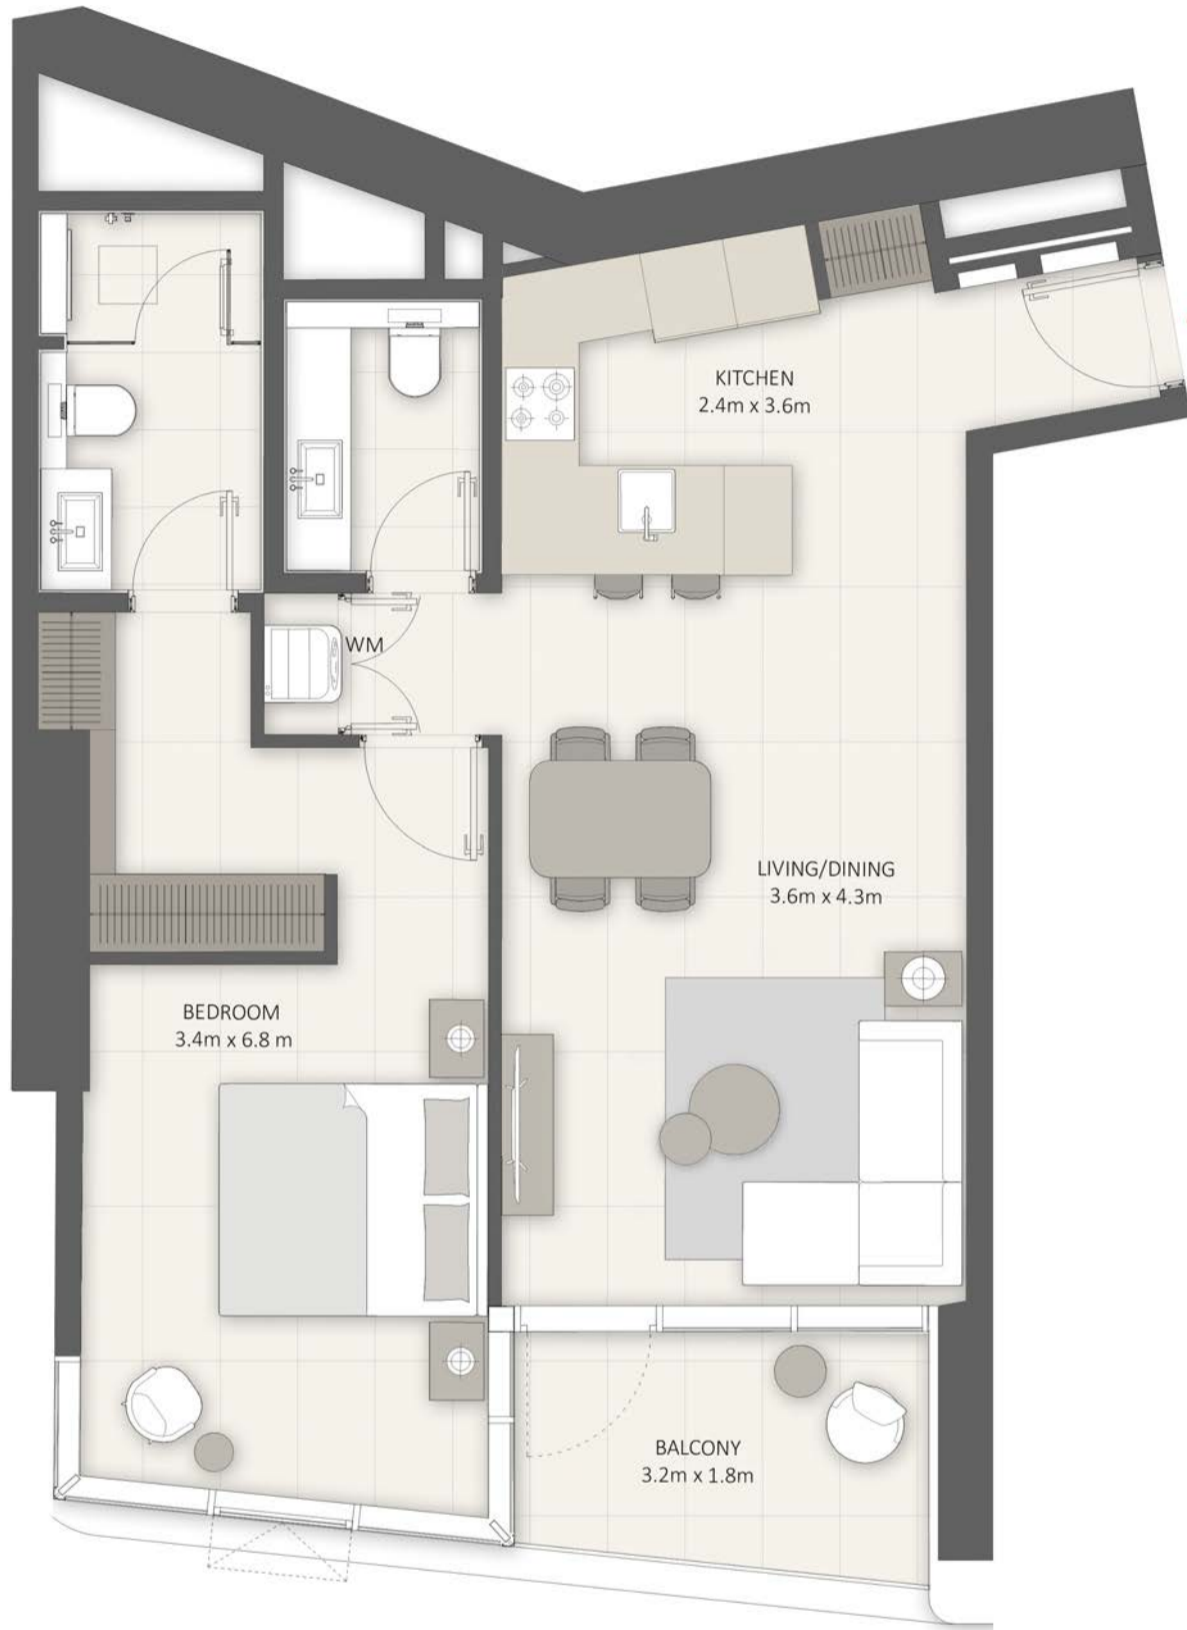

Sample view from the apartment




Apartment Area	69.91 sqm	753.00sqft
Balcony Area	7.46 sqm	80.00sqft
Total Area	77.37 sqm	833.00 sqft

Drawings are provided by our consultants. All dimensions, features and amenities are approximate at the time of printing. Actual area may vary from stated area. Drawings not to scale E & OE. The Developer reserves the right to make revisions to the floor plans and any features, materials and dimensions mentioned without further notice. Sample views are indicative and may differ or be subject to change.



SEA / PALM VIEW

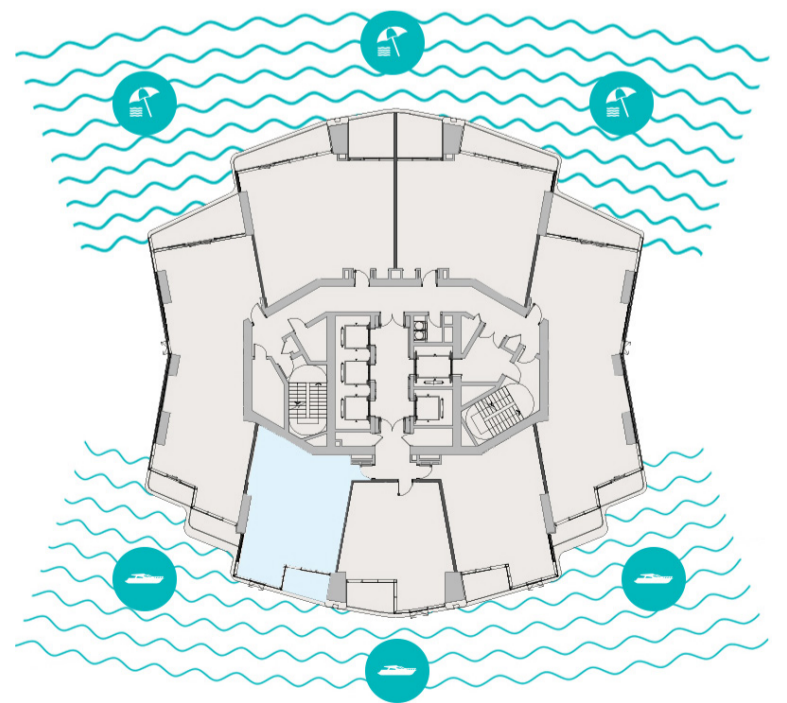

MARINA VIEW




LIV LUX

Levels 16-31
Unit 01

2 BR-C Apartment



SEA / PALM VIEW

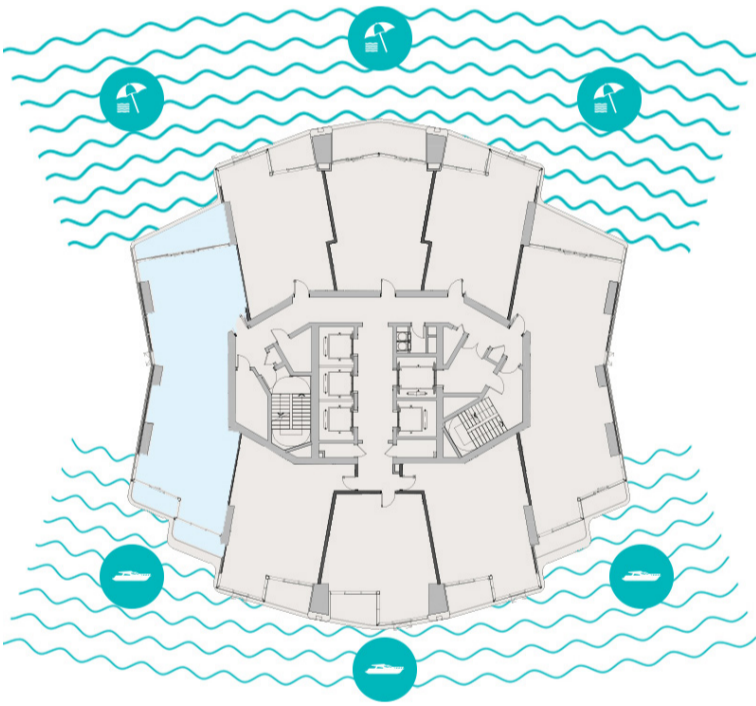


MARINA VIEW

Sample view from the apartment



Apartment Area	119.03 sqm	1,281.00 sqft
Balcony Area	24.41 sqm	263.00 sqft
Total Area	143.44 sqm	1,544.00 sqft

Drawings are provided by our consultants. All dimensions, features and amenities are approximate at the time of printing. Actual area may vary from stated area. Drawings not to scale E & OE. The Developer reserves the right to make revisions to the floor plans and any features, materials and dimensions mentioned without further notice. Sample views are indicative and may differ or be subject to change.

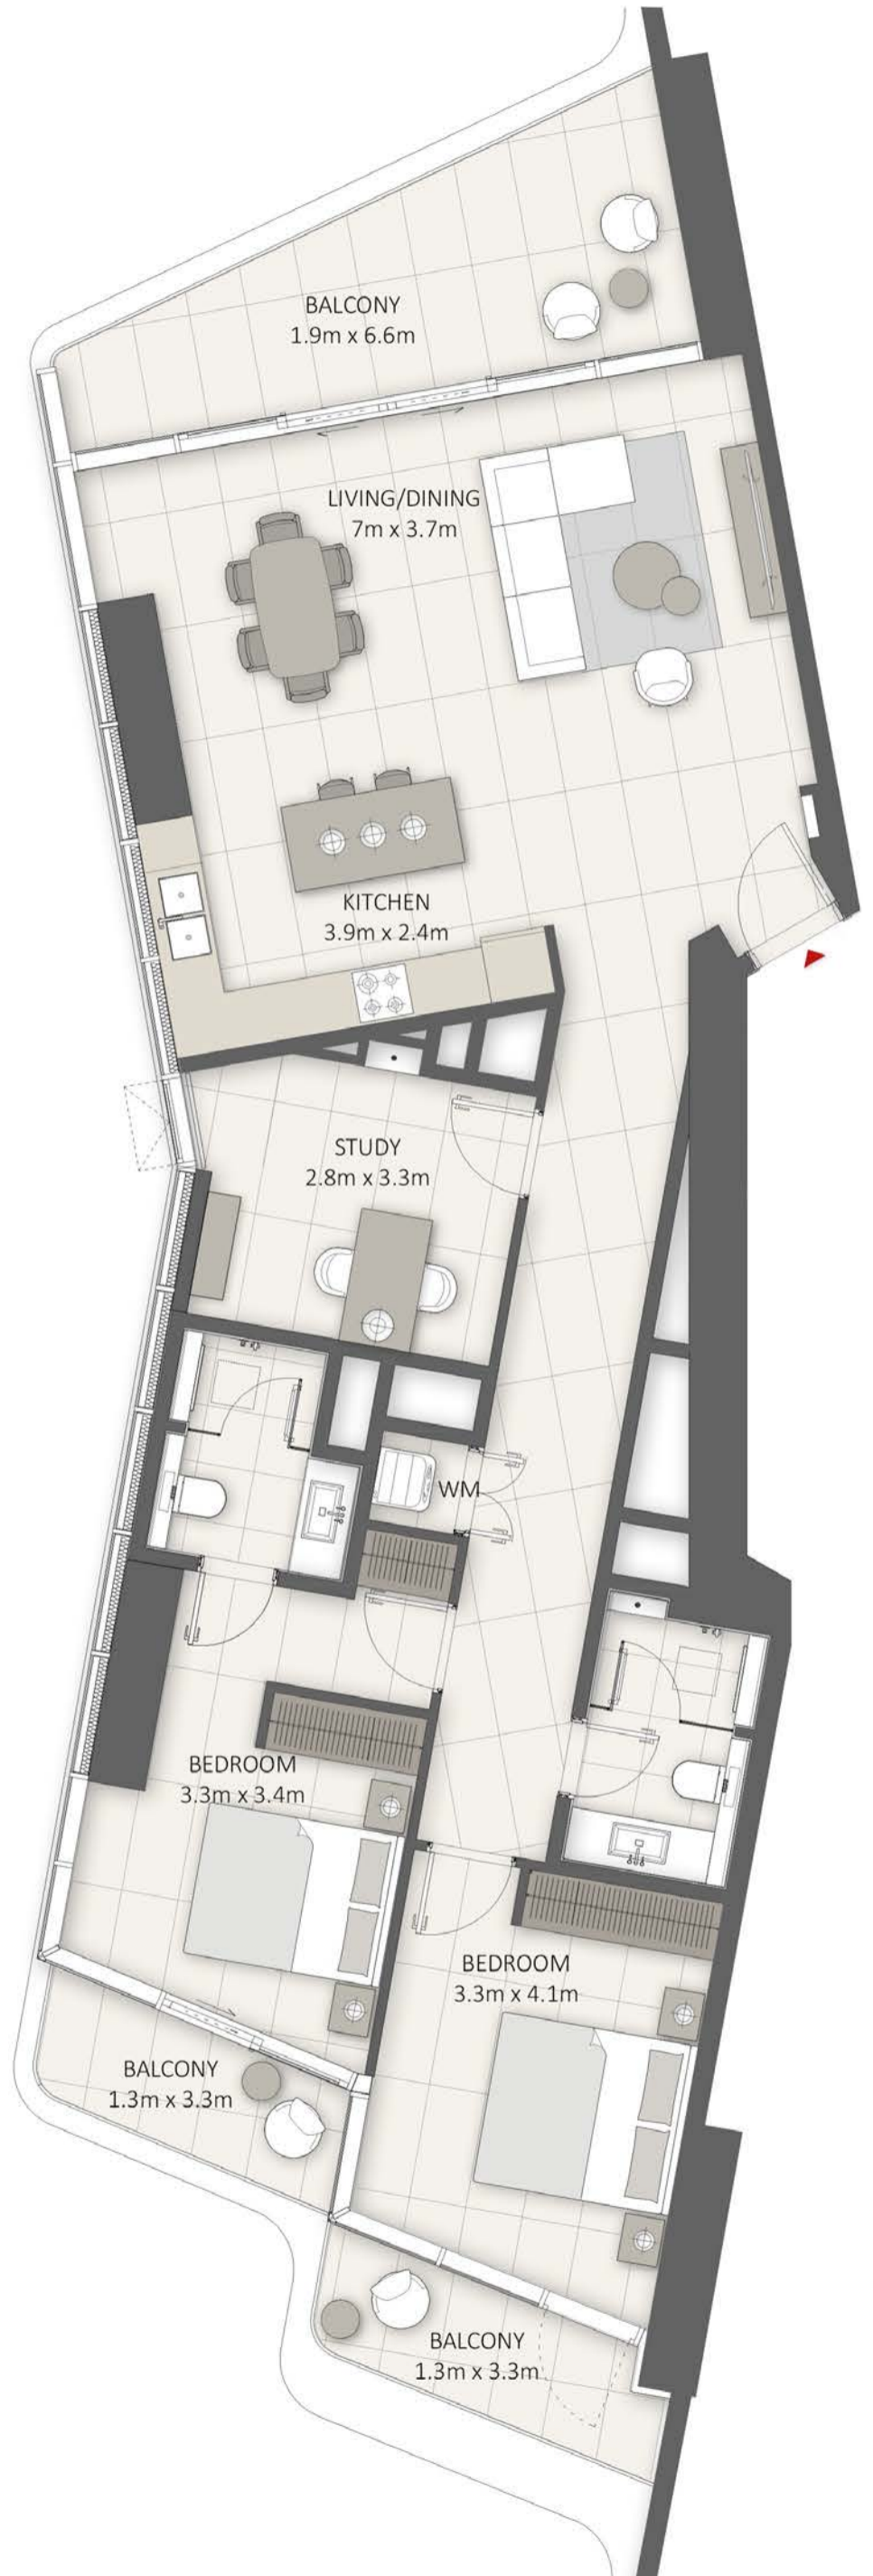


Levels 16-31

Unit 02

1 BR-B1 Apartment



LIV
LUX

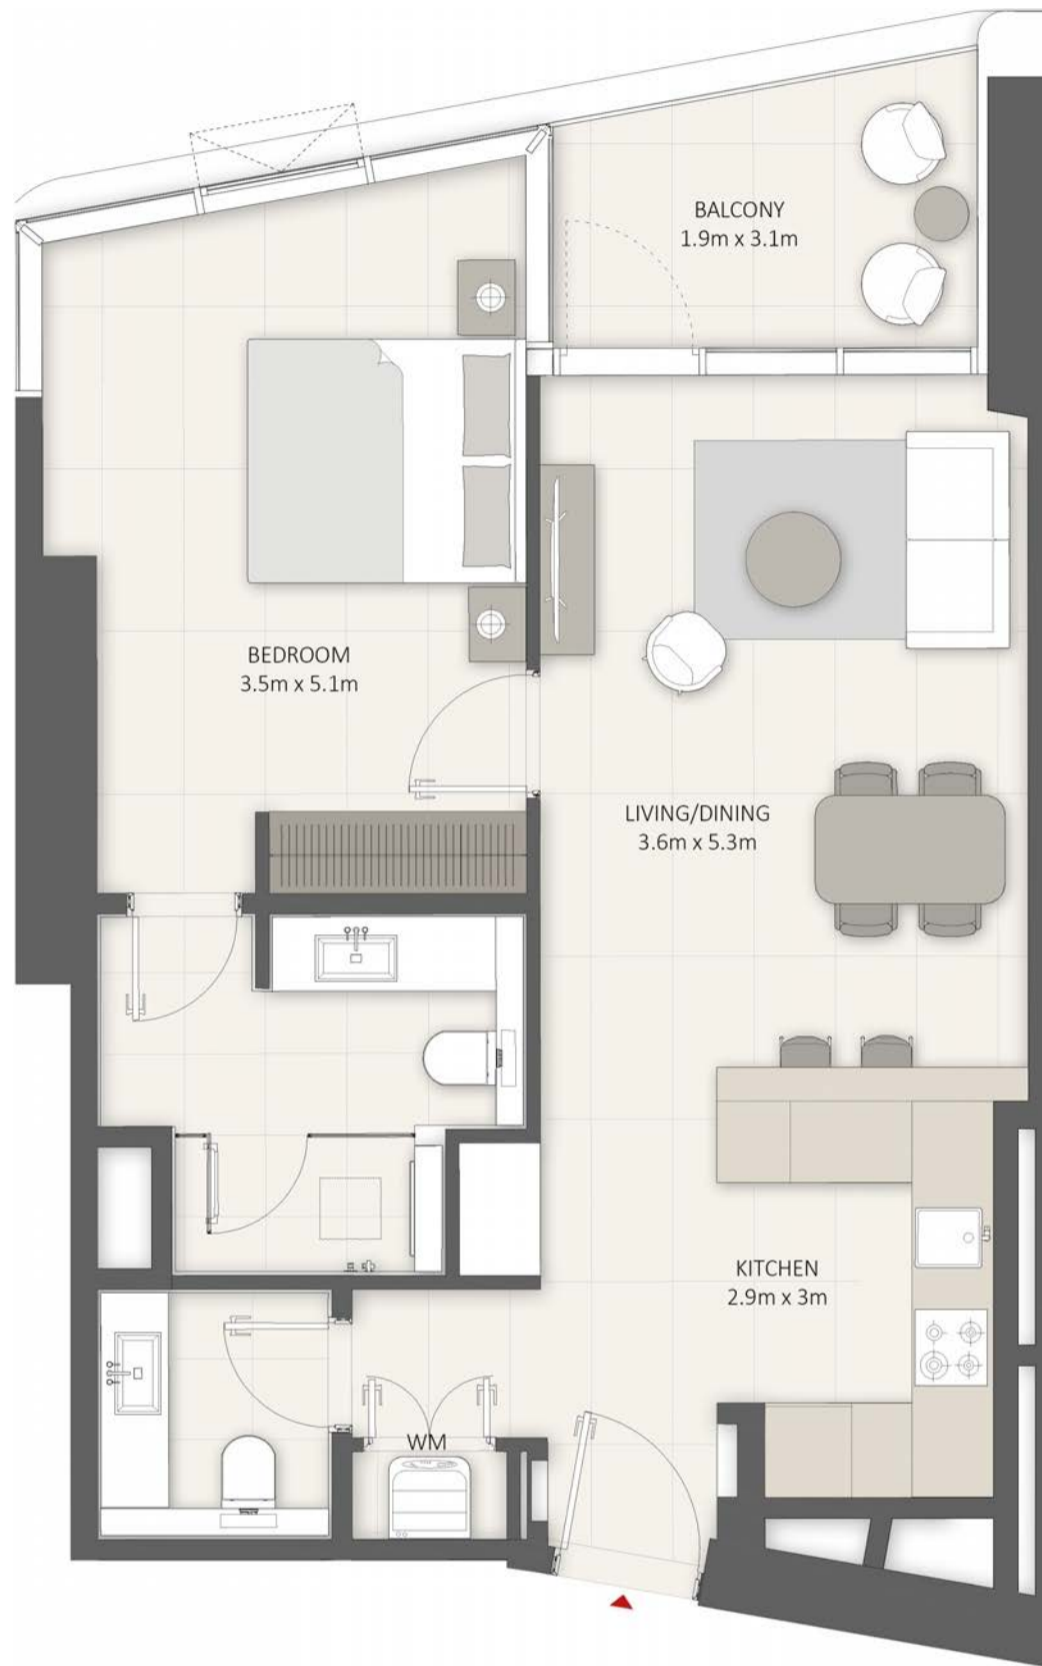


Sample view from the apartment



Apartment Area	67.17 sqm	723.00 sqft
Balcony Area	7.54 sqm	81.00 sqft
Total Area	74.71 sqm	804.00 sqft

Drawings are provided by our consultants. All dimensions, features and amenities are approximate at the time of printing. Actual area may vary from stated area. Drawings not to scale E & OE. The Developer reserves the right to make revisions to the floor plans and any features, materials and dimensions mentioned without further notice. Sample views are indicative and may differ or be subject to change.

SEA / PALM VIEW

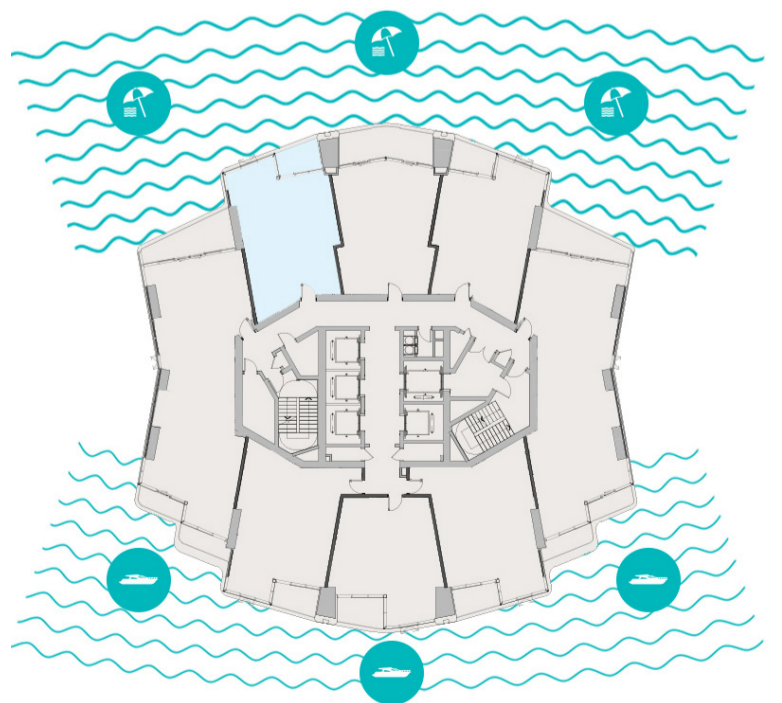

MARINA VIEW


Levels 16-31

Unit 03

1 BR-C2 Apartment



LIV
LUX

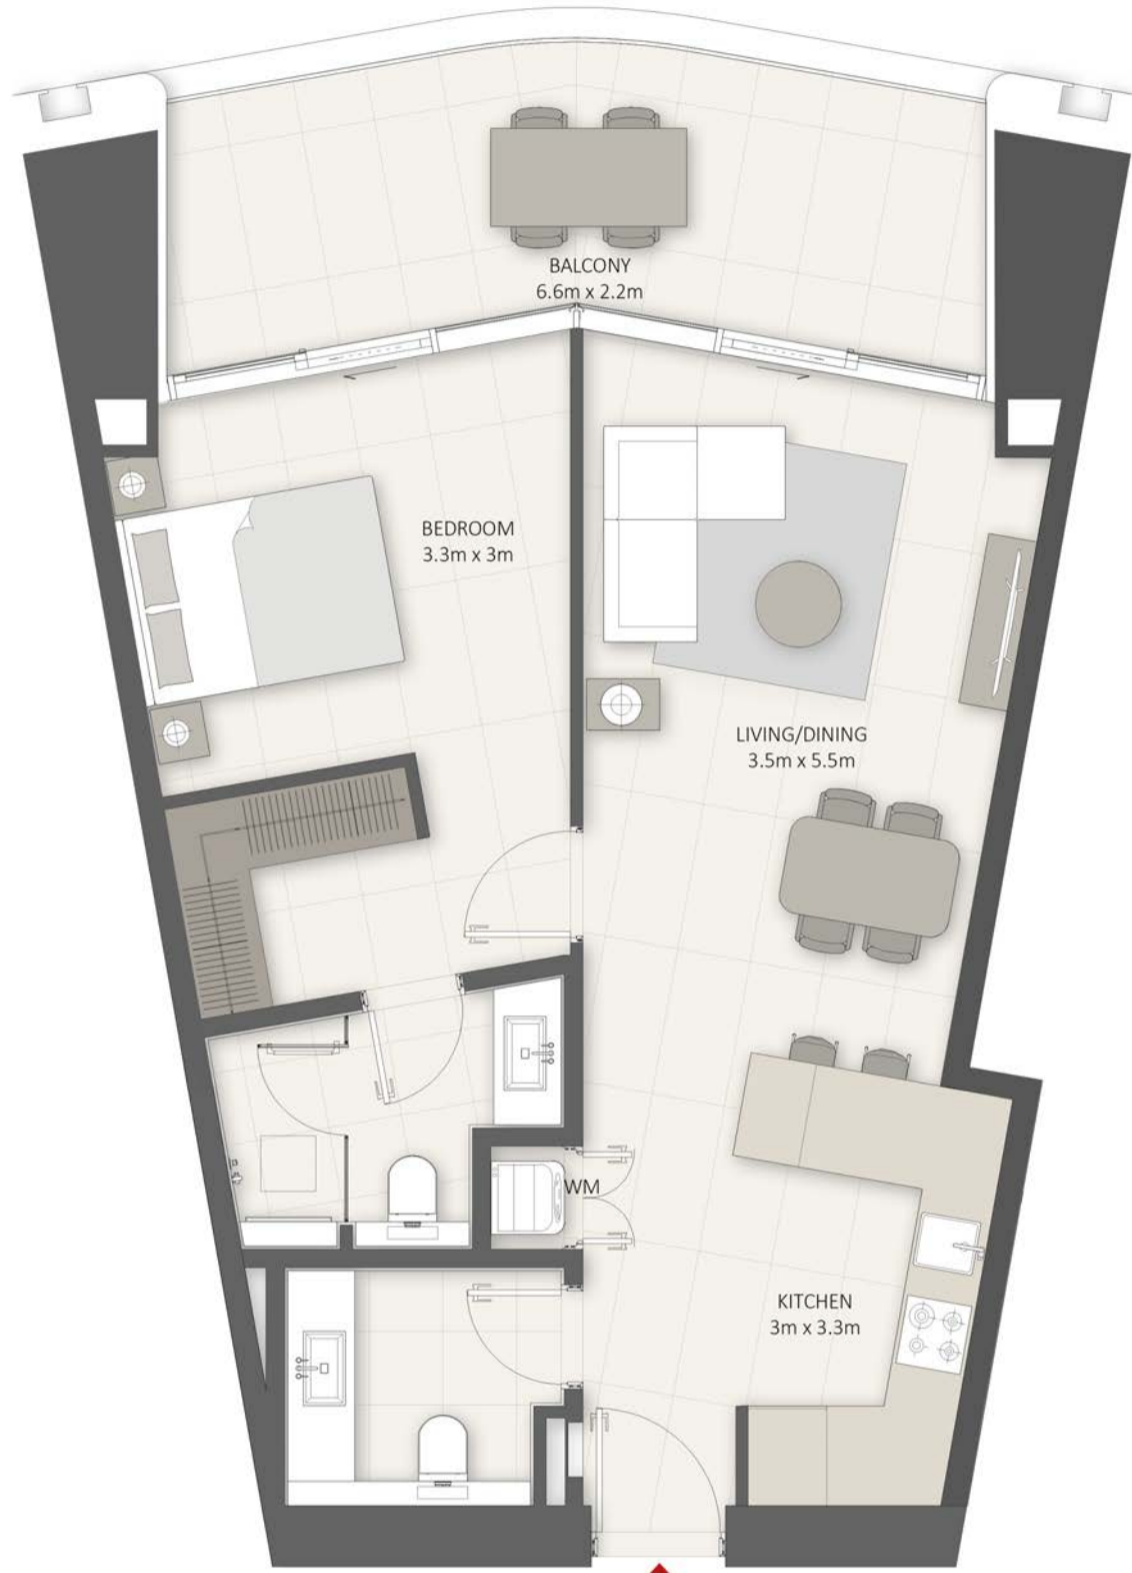


Sample view from the apartment



Apartment Area	65.40 sqm	704.00 sqft
Balcony Area	18.26 sqm	197.00 sqft
Total Area	83.66 sqm	901.00 sqft

Drawings are provided by our consultants. All dimensions, features and amenities are approximate at the time of printing. Actual area may vary from stated area. Drawings not to scale E & OE. The Developer reserves the right to make revisions to the floor plans and any features, materials and dimensions mentioned without further notice. Sample views are indicative and may differ or be subject to change.

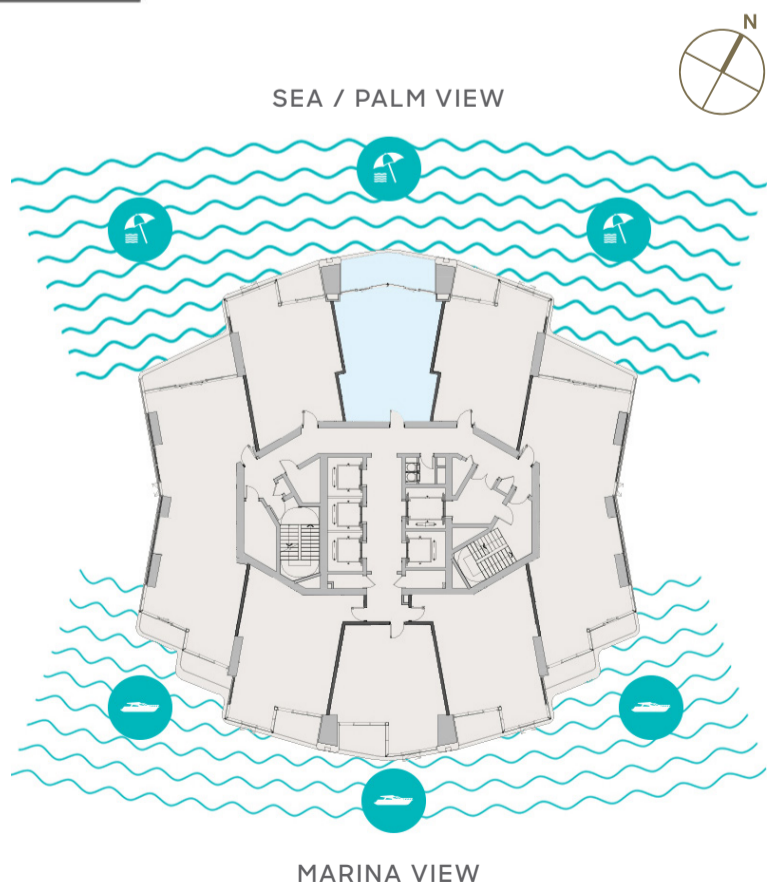

Levels 16-31

Unit 04

1 BR-B1 Apartment



LIV
LUX




Sample view from the apartment



Apartment Area	67.17 sqm	723.00 sqft
Balcony Area	7.54 sqm	81.00 sqft
Total Area	74.71 sqm	804.00 sqft

Drawings are provided by our consultants. All dimensions, features and amenities are approximate at the time of printing. Actual area may vary from stated area. Drawings not to scale E & OE. The Developer reserves the right to make revisions to the floor plans and any features, materials and dimensions mentioned without further notice. Sample views are indicative and may differ or be subject to change.

SEA / PALM VIEW

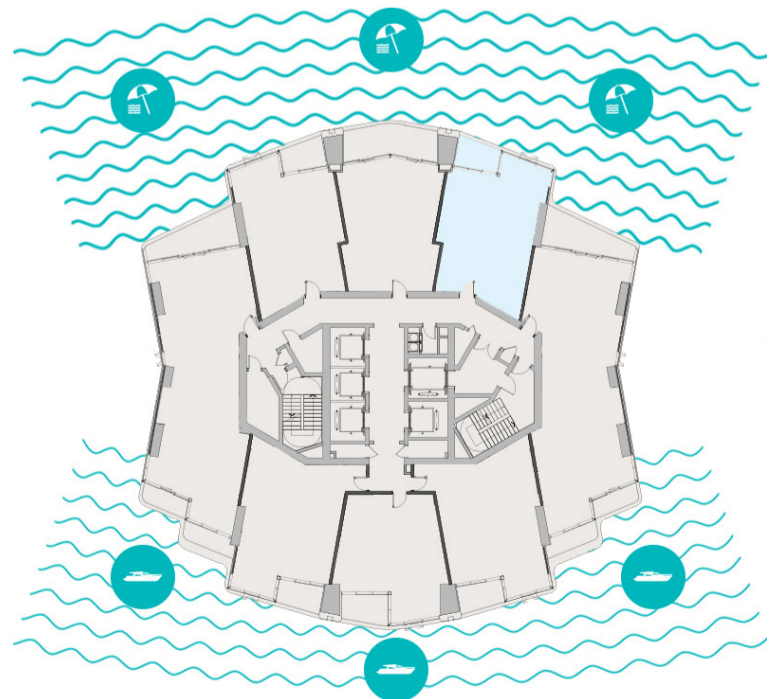


MARINA VIEW



LIV LUX

Levels 16-31
Unit 05

2 BR-C Apartment

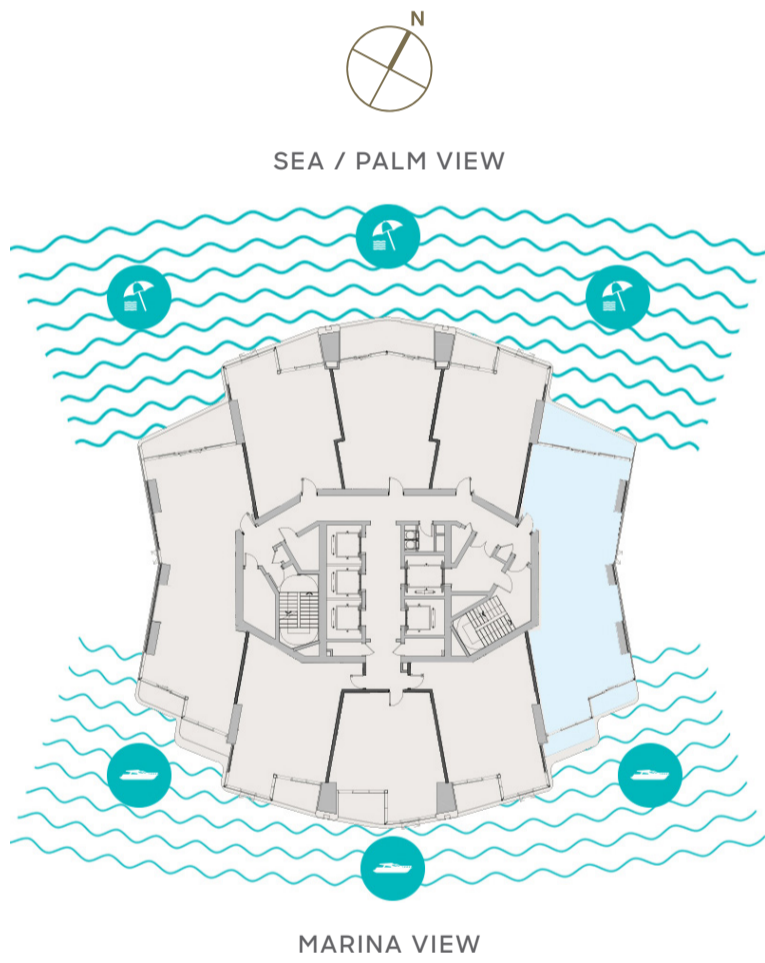


Sample view from the apartment



Apartment Area	119.03 sqm	1,281.00 sqft
Balcony Area	24.41 sqm	263.00 sqft
Total Area	143.44 sqm	1,544.00 sqft

Drawings are provided by our consultants. All dimensions, features and amenities are approximate at the time of printing. Actual area may vary from stated area. Drawings not to scale E & OE. The Developer reserves the right to make revisions to the floor plans and any features, materials and dimensions mentioned without further notice. Sample views are indicative and may differ or be subject to change.

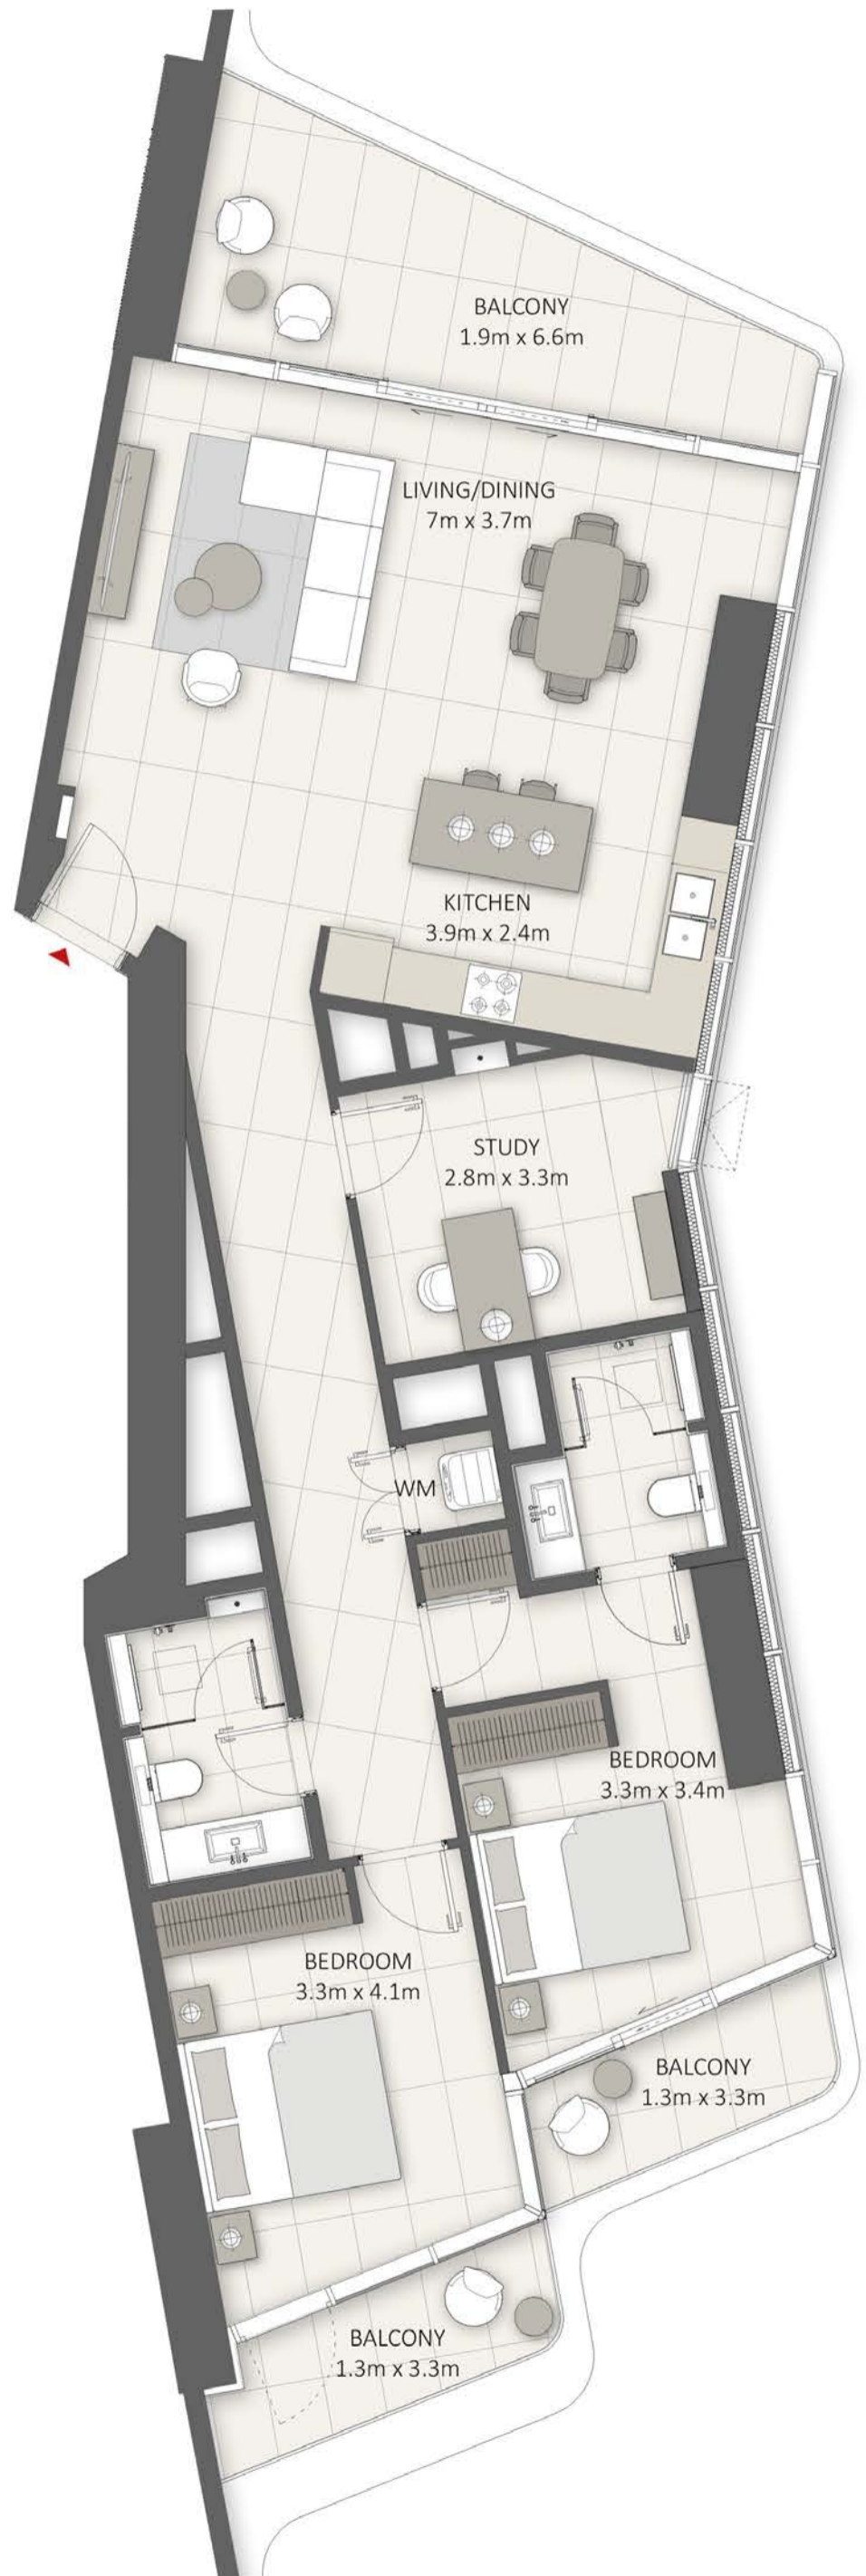

Levels 16-31

Unit 06

1 BR-C1 Apartment



LIV
LUX




Sample view from the apartment



Apartment Area	69.91 sqm	753.00 sqft
Balcony Area	7.46 sqm	80.00 sqft
Total Area	77.37 sqm	833.00 sqft

Drawings are provided by our consultants. All dimensions, features and amenities are approximate at the time of printing. Actual area may vary from stated area. Drawings not to scale E & OE. The Developer reserves the right to make revisions to the floor plans and any features, materials and dimensions mentioned without further notice. Sample views are indicative and may differ or be subject to change.

SEA / PALM VIEW

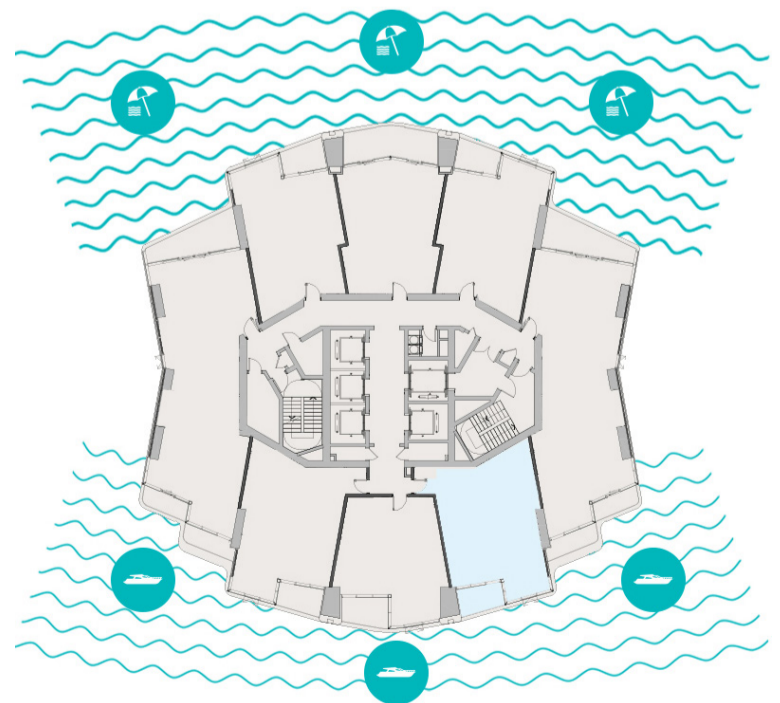

MARINA VIEW

Levels 16-31

Unit 07

1 BR-A Apartment



LIV
LUX



Sample view from the apartment




Apartment Area	61.54 sqm	662.00 sqft
Balcony Area	7.92 sqm	86.00 sqft
Total Area	69.46 sqm	748.00 sqft

Drawings are provided by our consultants. All dimensions, features and amenities are approximate at the time of printing. Actual area may vary from stated area. Drawings not to scale E & OE. The Developer reserves the right to make revisions to the floor plans and any features, materials and dimensions mentioned without further notice. Sample views are indicative and may differ or be subject to change.



SEA / PALM VIEW

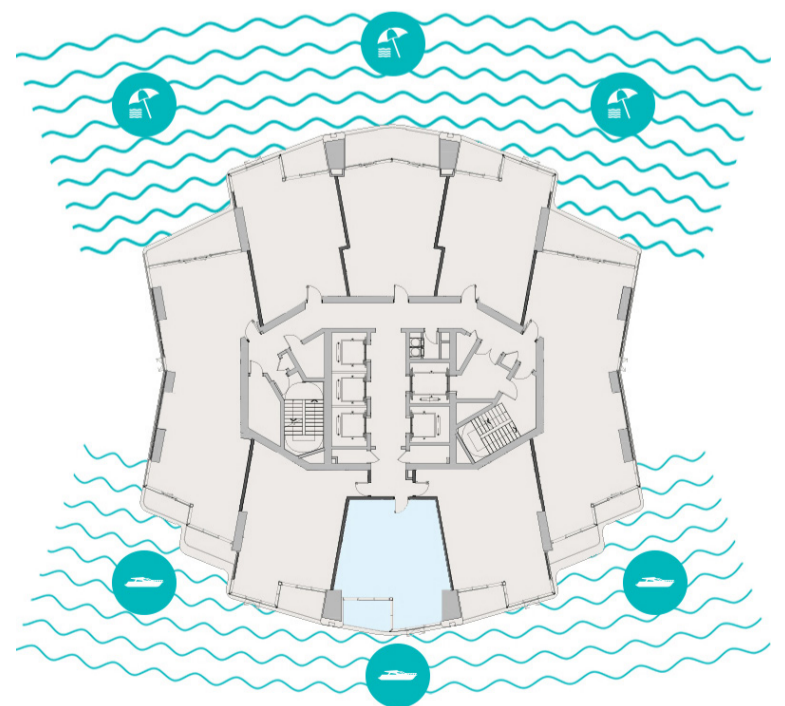

MARINA VIEW


Levels 16-31

Unit 08

1 BR-C1 Apartment



LIV
LUX

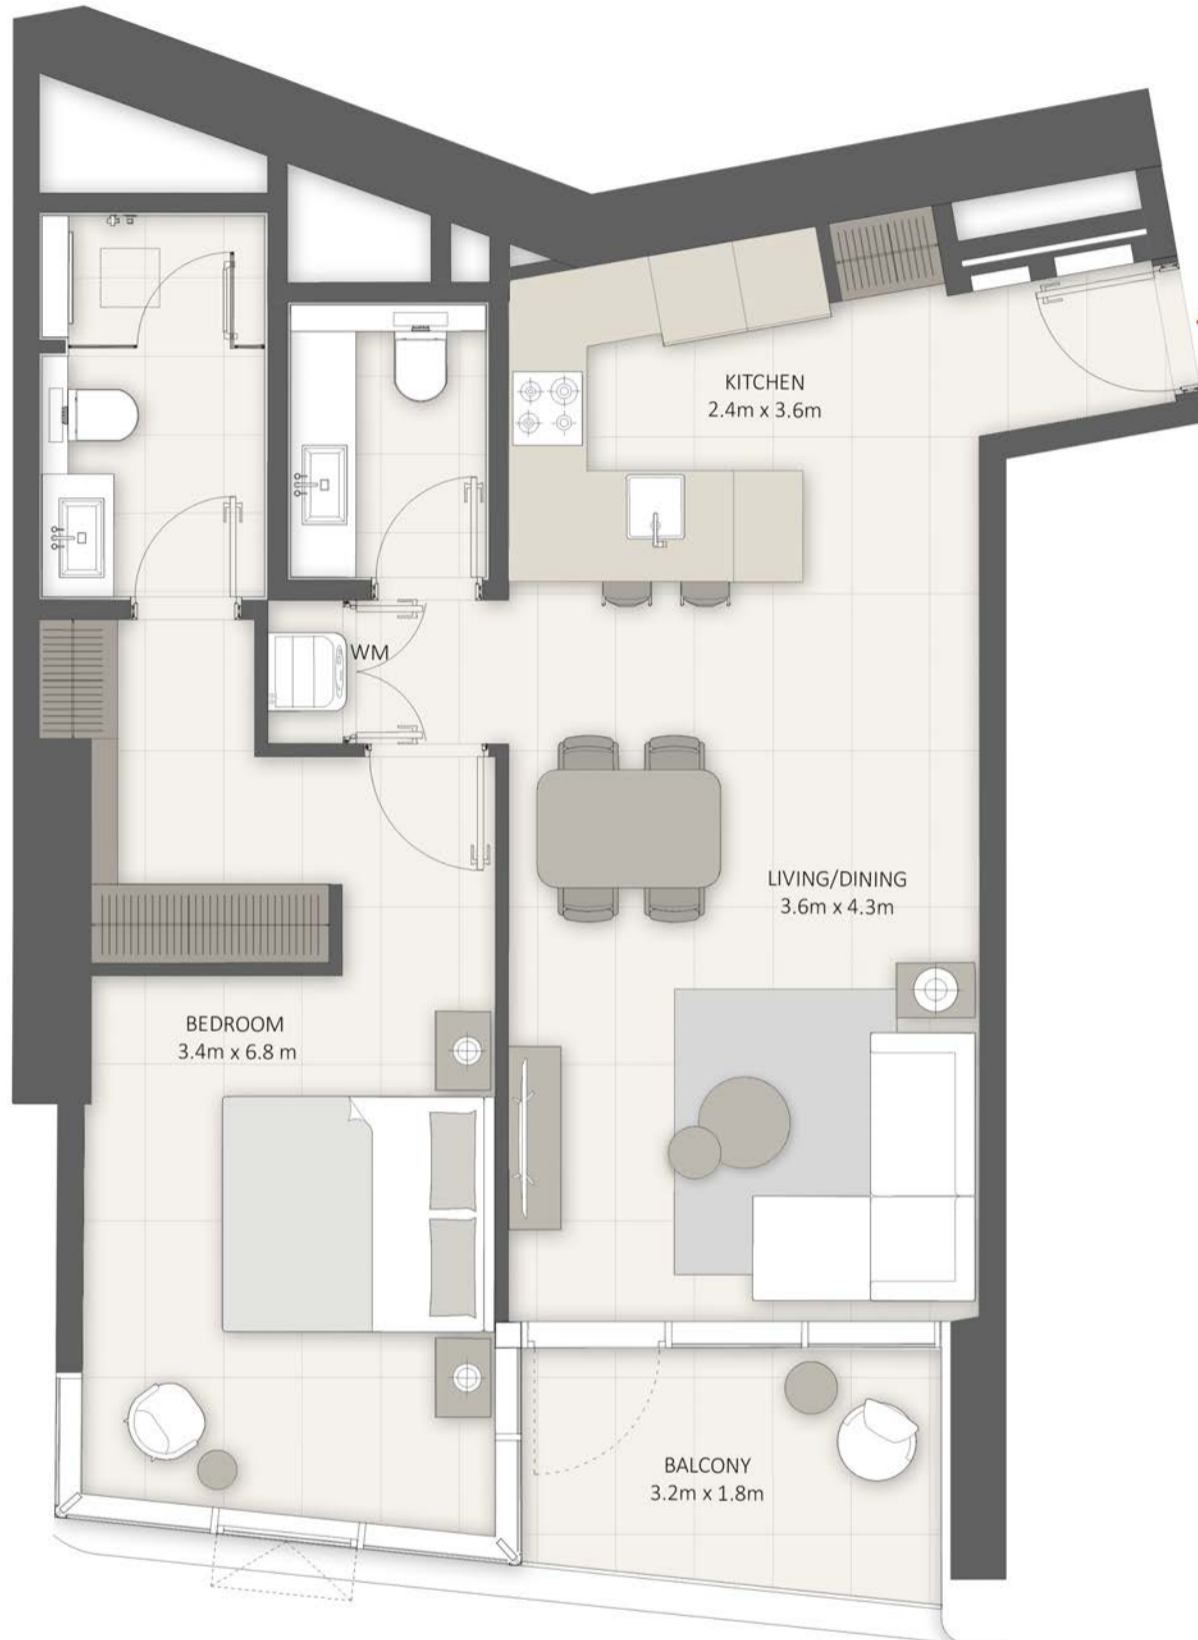


SEA / PALM VIEW

Sample view from the apartment



Apartment Area	69.91 sqm	753.00 sqft
Balcony Area	7.46 sqm	80.00 sqft
Total Area	77.37 sqm	833.00 sqft

Drawings are provided by our consultants. All dimensions, features and amenities are approximate at the time of printing. Actual area may vary from stated area. Drawings not to scale E & OE. The Developer reserves the right to make revisions to the floor plans and any features, materials and dimensions mentioned without further notice. Sample views are indicative and may differ or be subject to change.

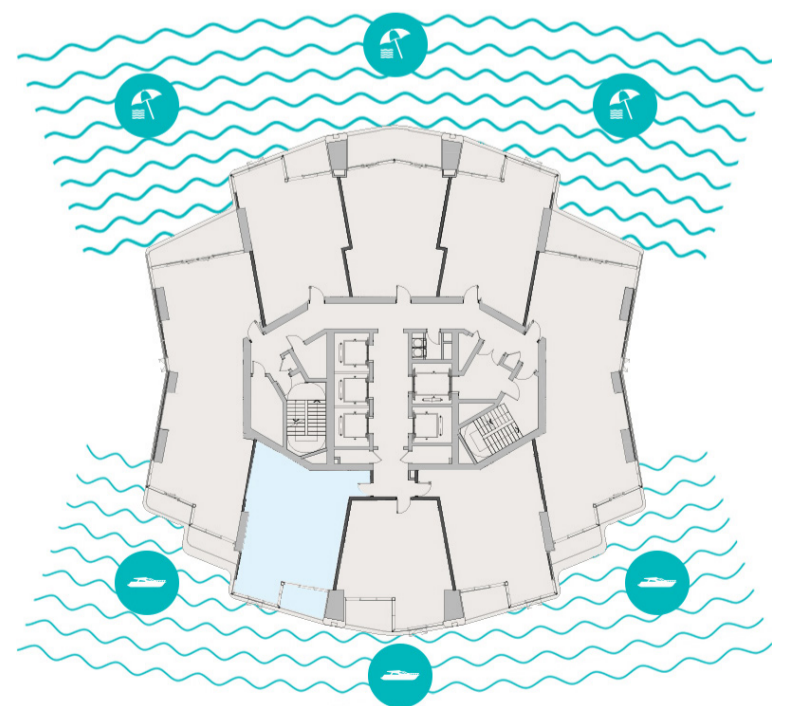



MARINA VIEW



LIV LUX

Levels 32-39
Unit 01

3 BR-Signature Apartment

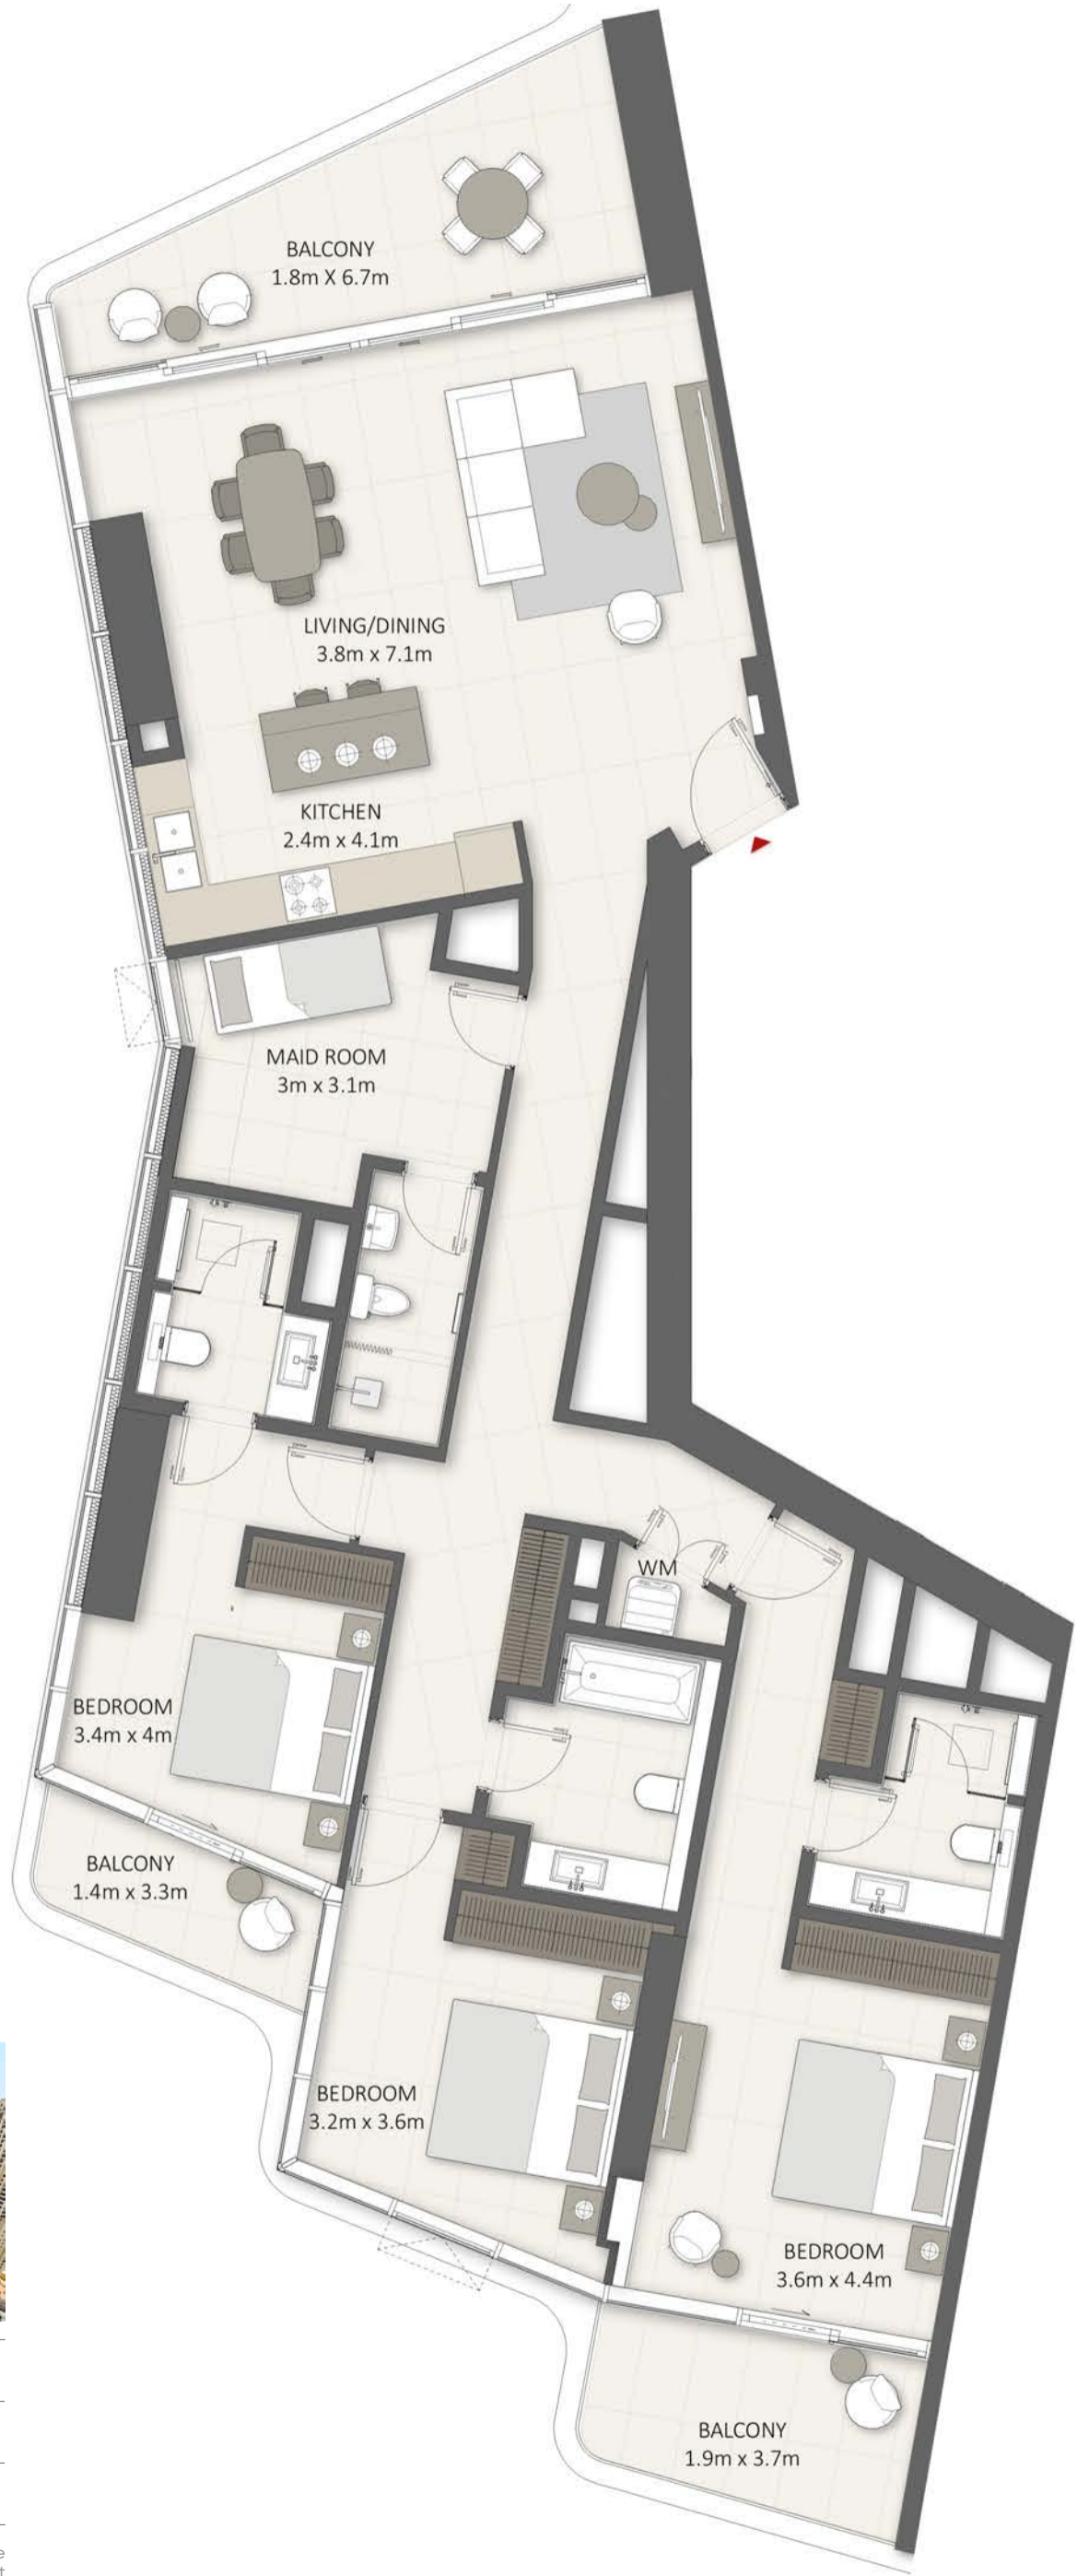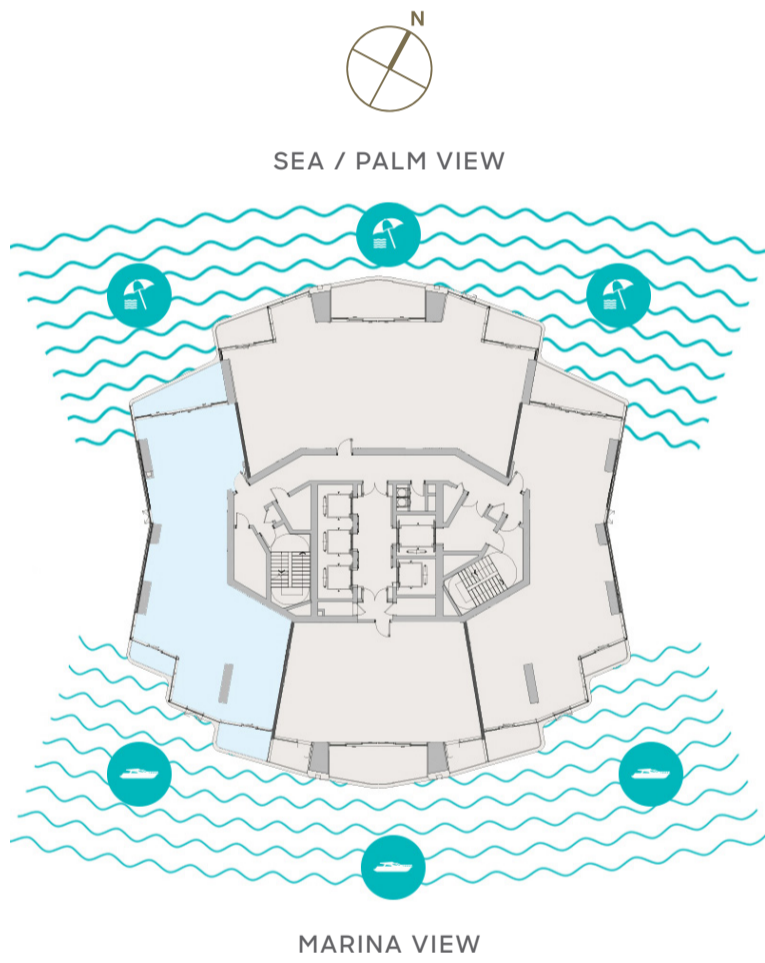

Sample view from the apartment



Apartment Area	159.91 sqm	1,721.00 sqft
Balcony Area	26.99 sqm	291.00 sqft
Total Area	186.90 sqm	2,012.00 sqft

Drawings are provided by our consultants. All dimensions, features and amenities are approximate at the time of printing. Actual area may vary from stated area. Drawings not to scale E & OE. The Developer reserves the right to make revisions to the floor plans and any features, materials and dimensions mentioned without further notice. Sample views are indicative and may differ or be subject to change.

Levels 32-39

Unit 02

3 BR-Signature Apartment



**LIV
LUX**




Sample view from the apartment



Apartment Area	199.15 sqm	2,144.00 sqft
Balcony Area	35.91 sqm	386.00 sqft
Total Area	235.06 sqm	2,530.00 sqft

Drawings are provided by our consultants. All dimensions, features and amenities are approximate at the time of printing. Actual area may vary from stated area. Drawings not to scale E & OE. The Developer reserves the right to make revisions to the floor plans and any features, materials and dimensions mentioned without further notice. Sample views are indicative and may differ or be subject to change.


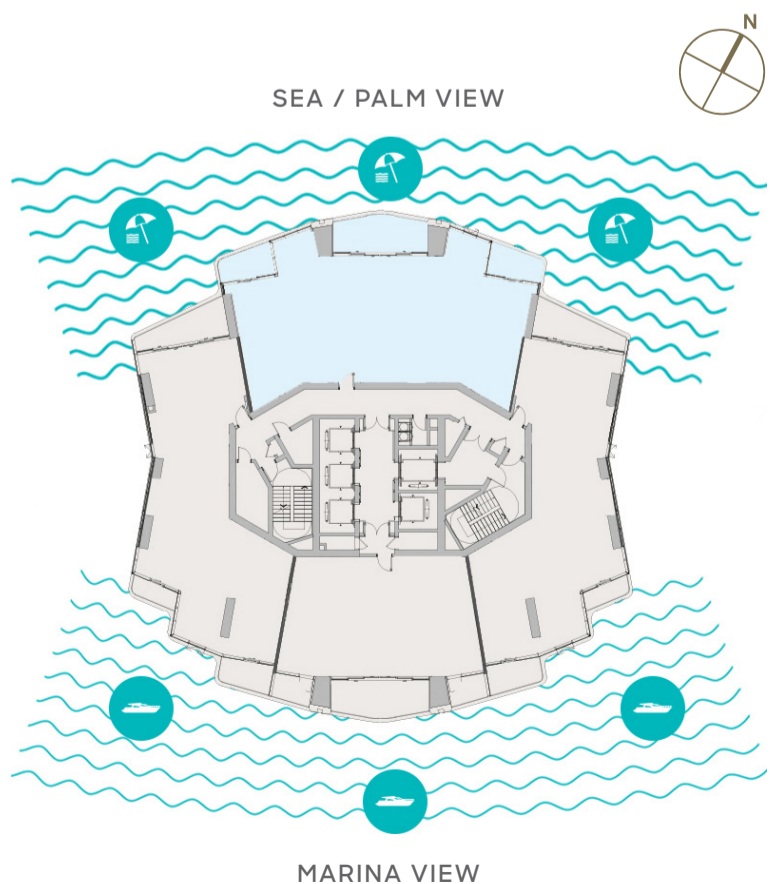




LIV LUX

Levels 32-39
Unit 03

3 BR-Signature Apartment

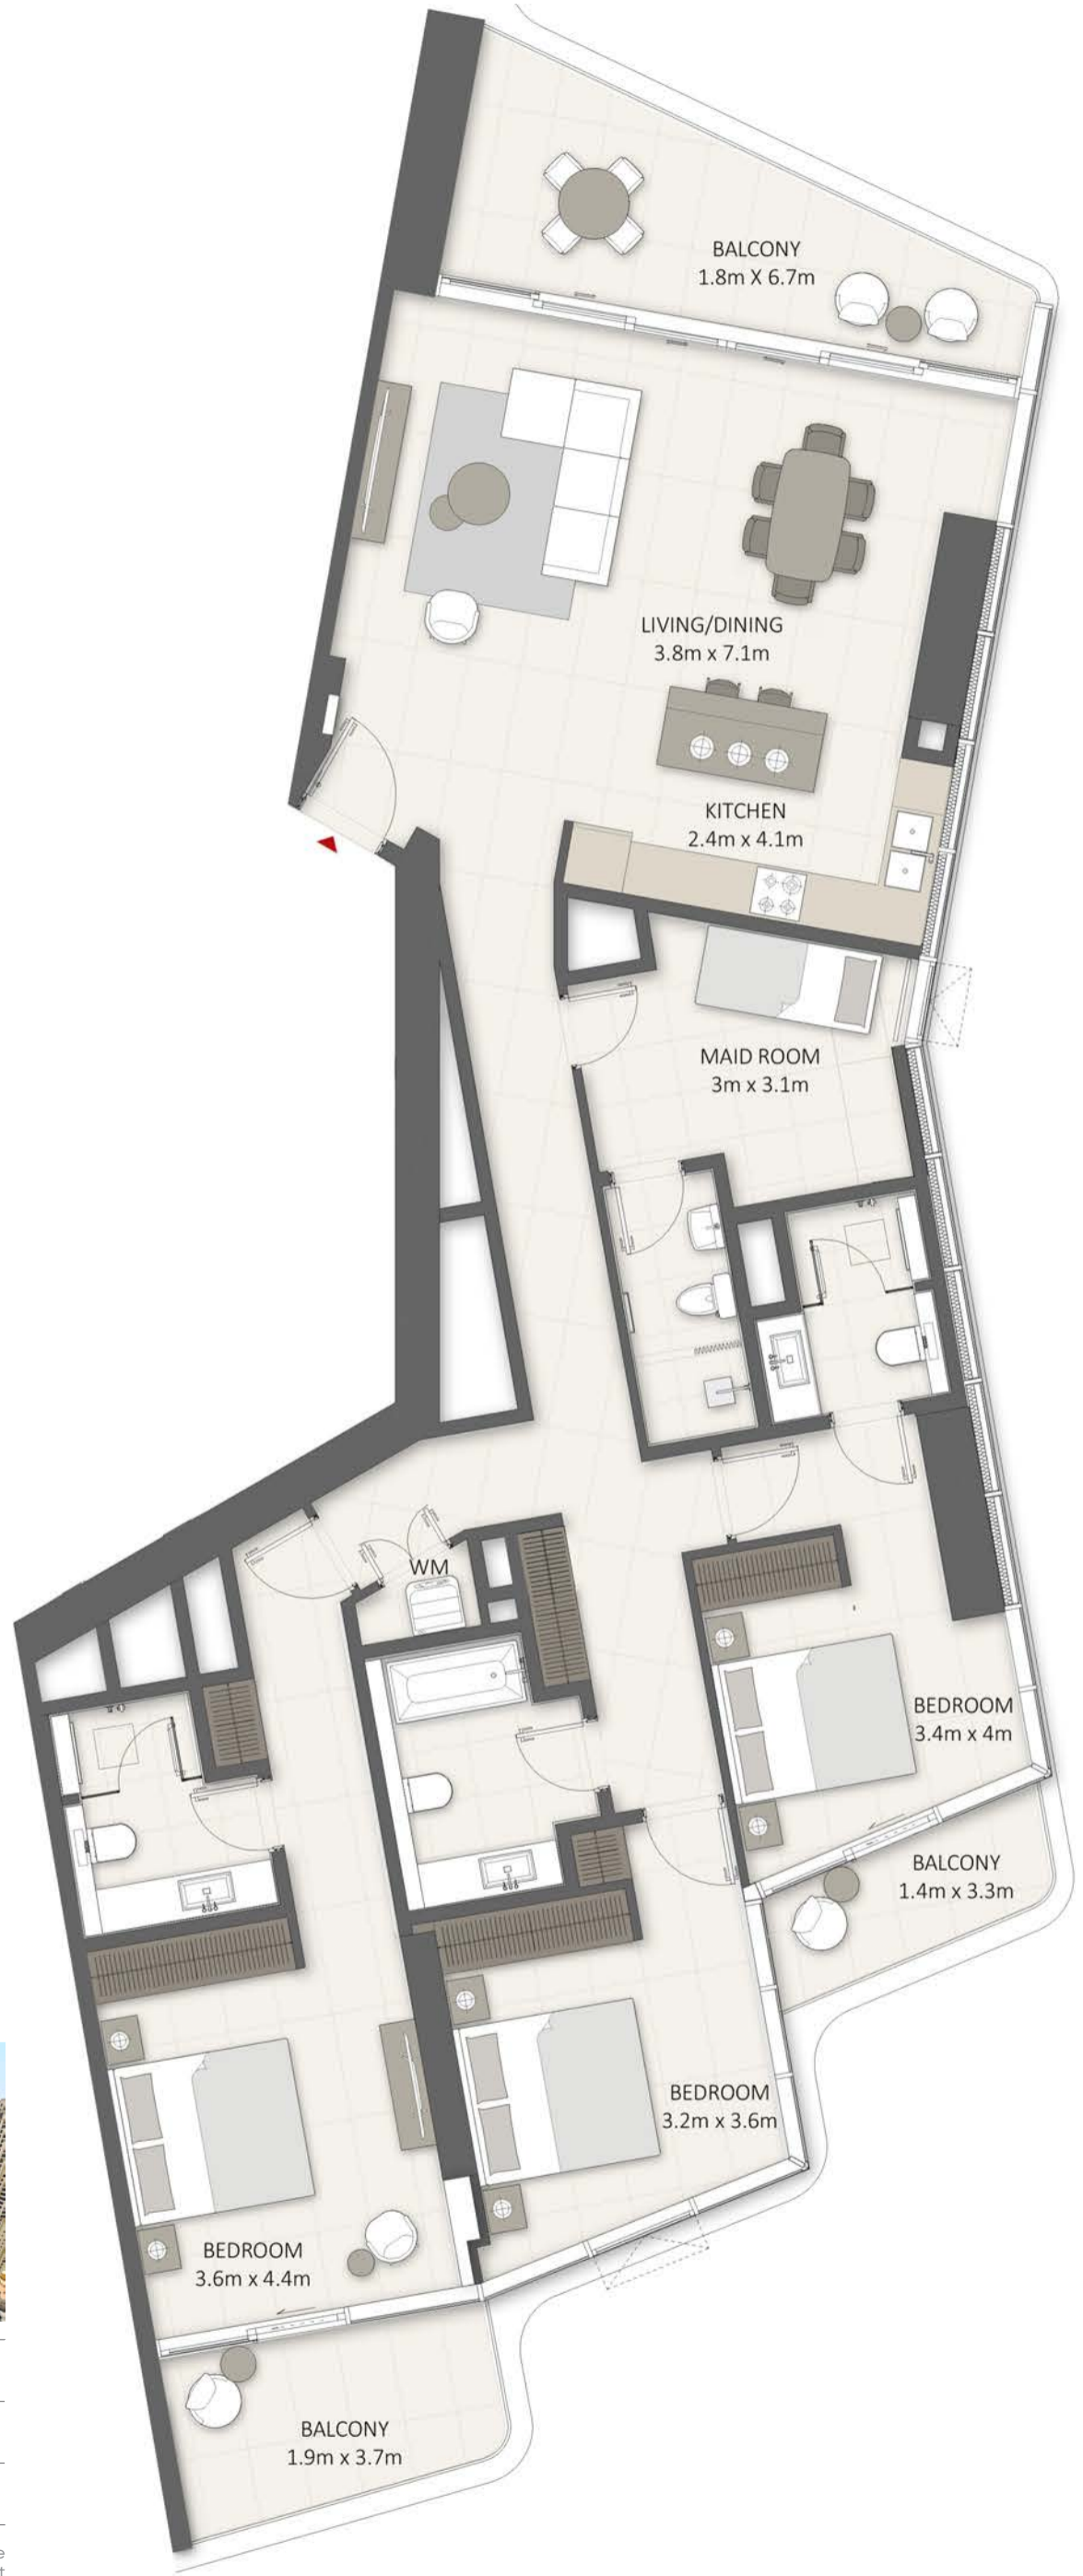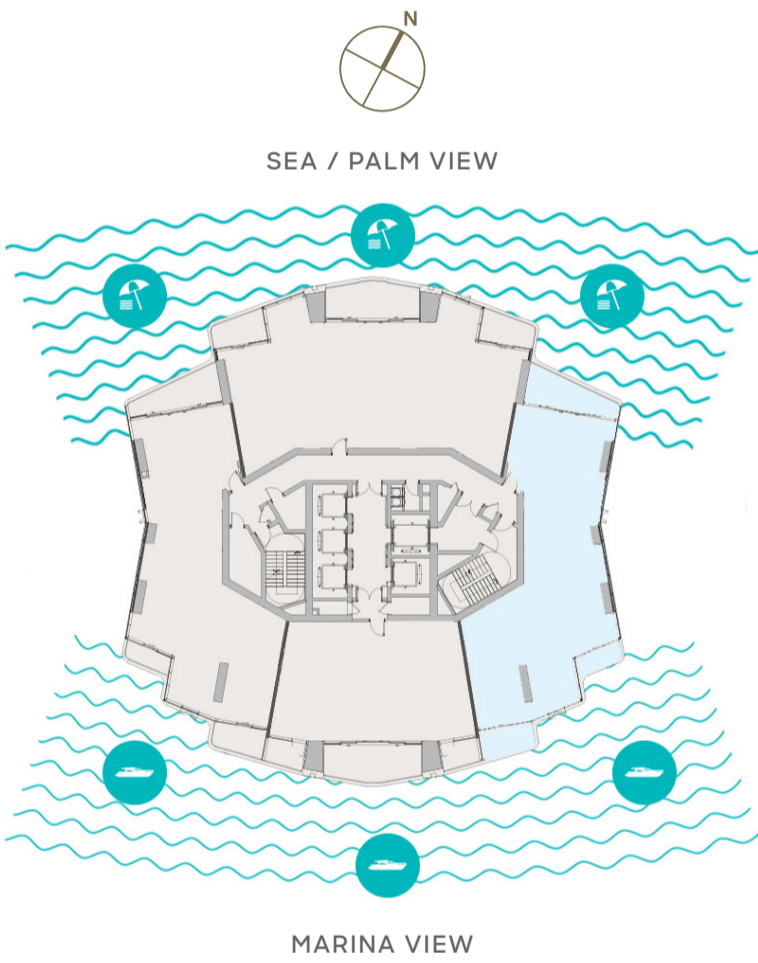

Sample view from the apartment



Apartment Area	159.91 sqm	1,721.00 sqft
Balcony Area	26.99 sqm	291.00 sqft
Total Area	186.90 sqm	2,012.00 sqft

Drawings are provided by our consultants. All dimensions, features and amenities are approximate at the time of printing. Actual area may vary from stated area. Drawings not to scale E & OE. The Developer reserves the right to make revisions to the floor plans and any features, materials and dimensions mentioned without further notice. Sample views are indicative and may differ or be subject to change.

Levels 32-39

Unit 04

2 BR-Signature Apartment



LIV
LUX




Sample view from the apartment



Apartment Area	115.24 sqm	1,240.00 sqft
Balcony Area	34.80 sqm	375.00 sqft
Total Area	150.04 sqm	1,615.00 sqft


Drawings are provided by our consultants. All dimensions, features and amenities are approximate at the time of printing. Actual area may vary from stated area. Drawings not to scale E & OE. The Developer reserves the right to make revisions to the floor plans and any features, materials and dimensions mentioned without further notice. Sample views are indicative and may differ or be subject to change.

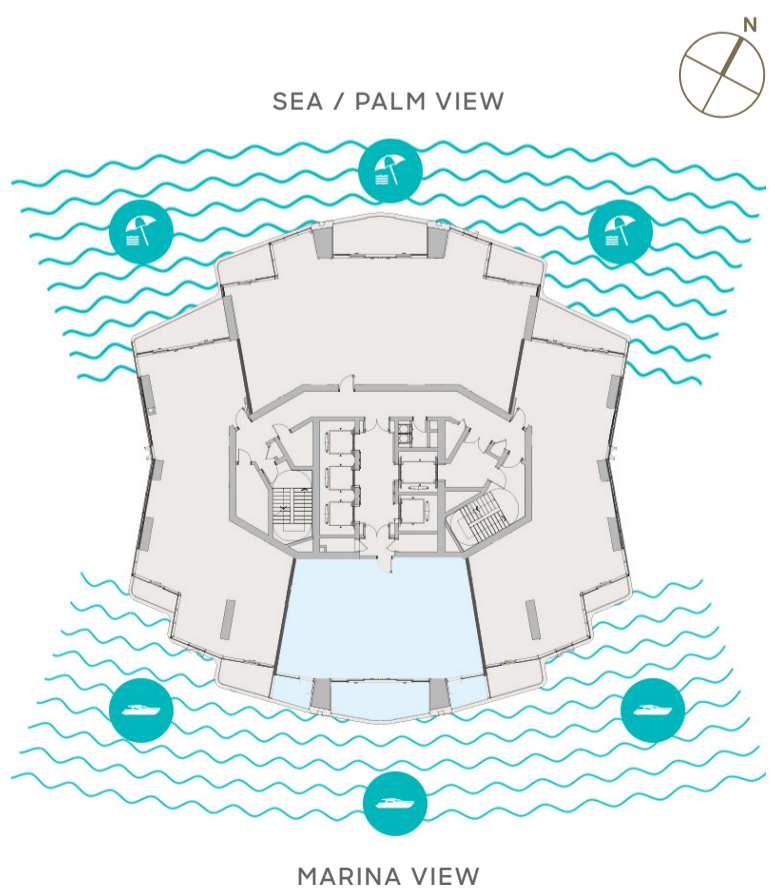


Levels 40-41

Unit 01

4 BR-Signature Apartment

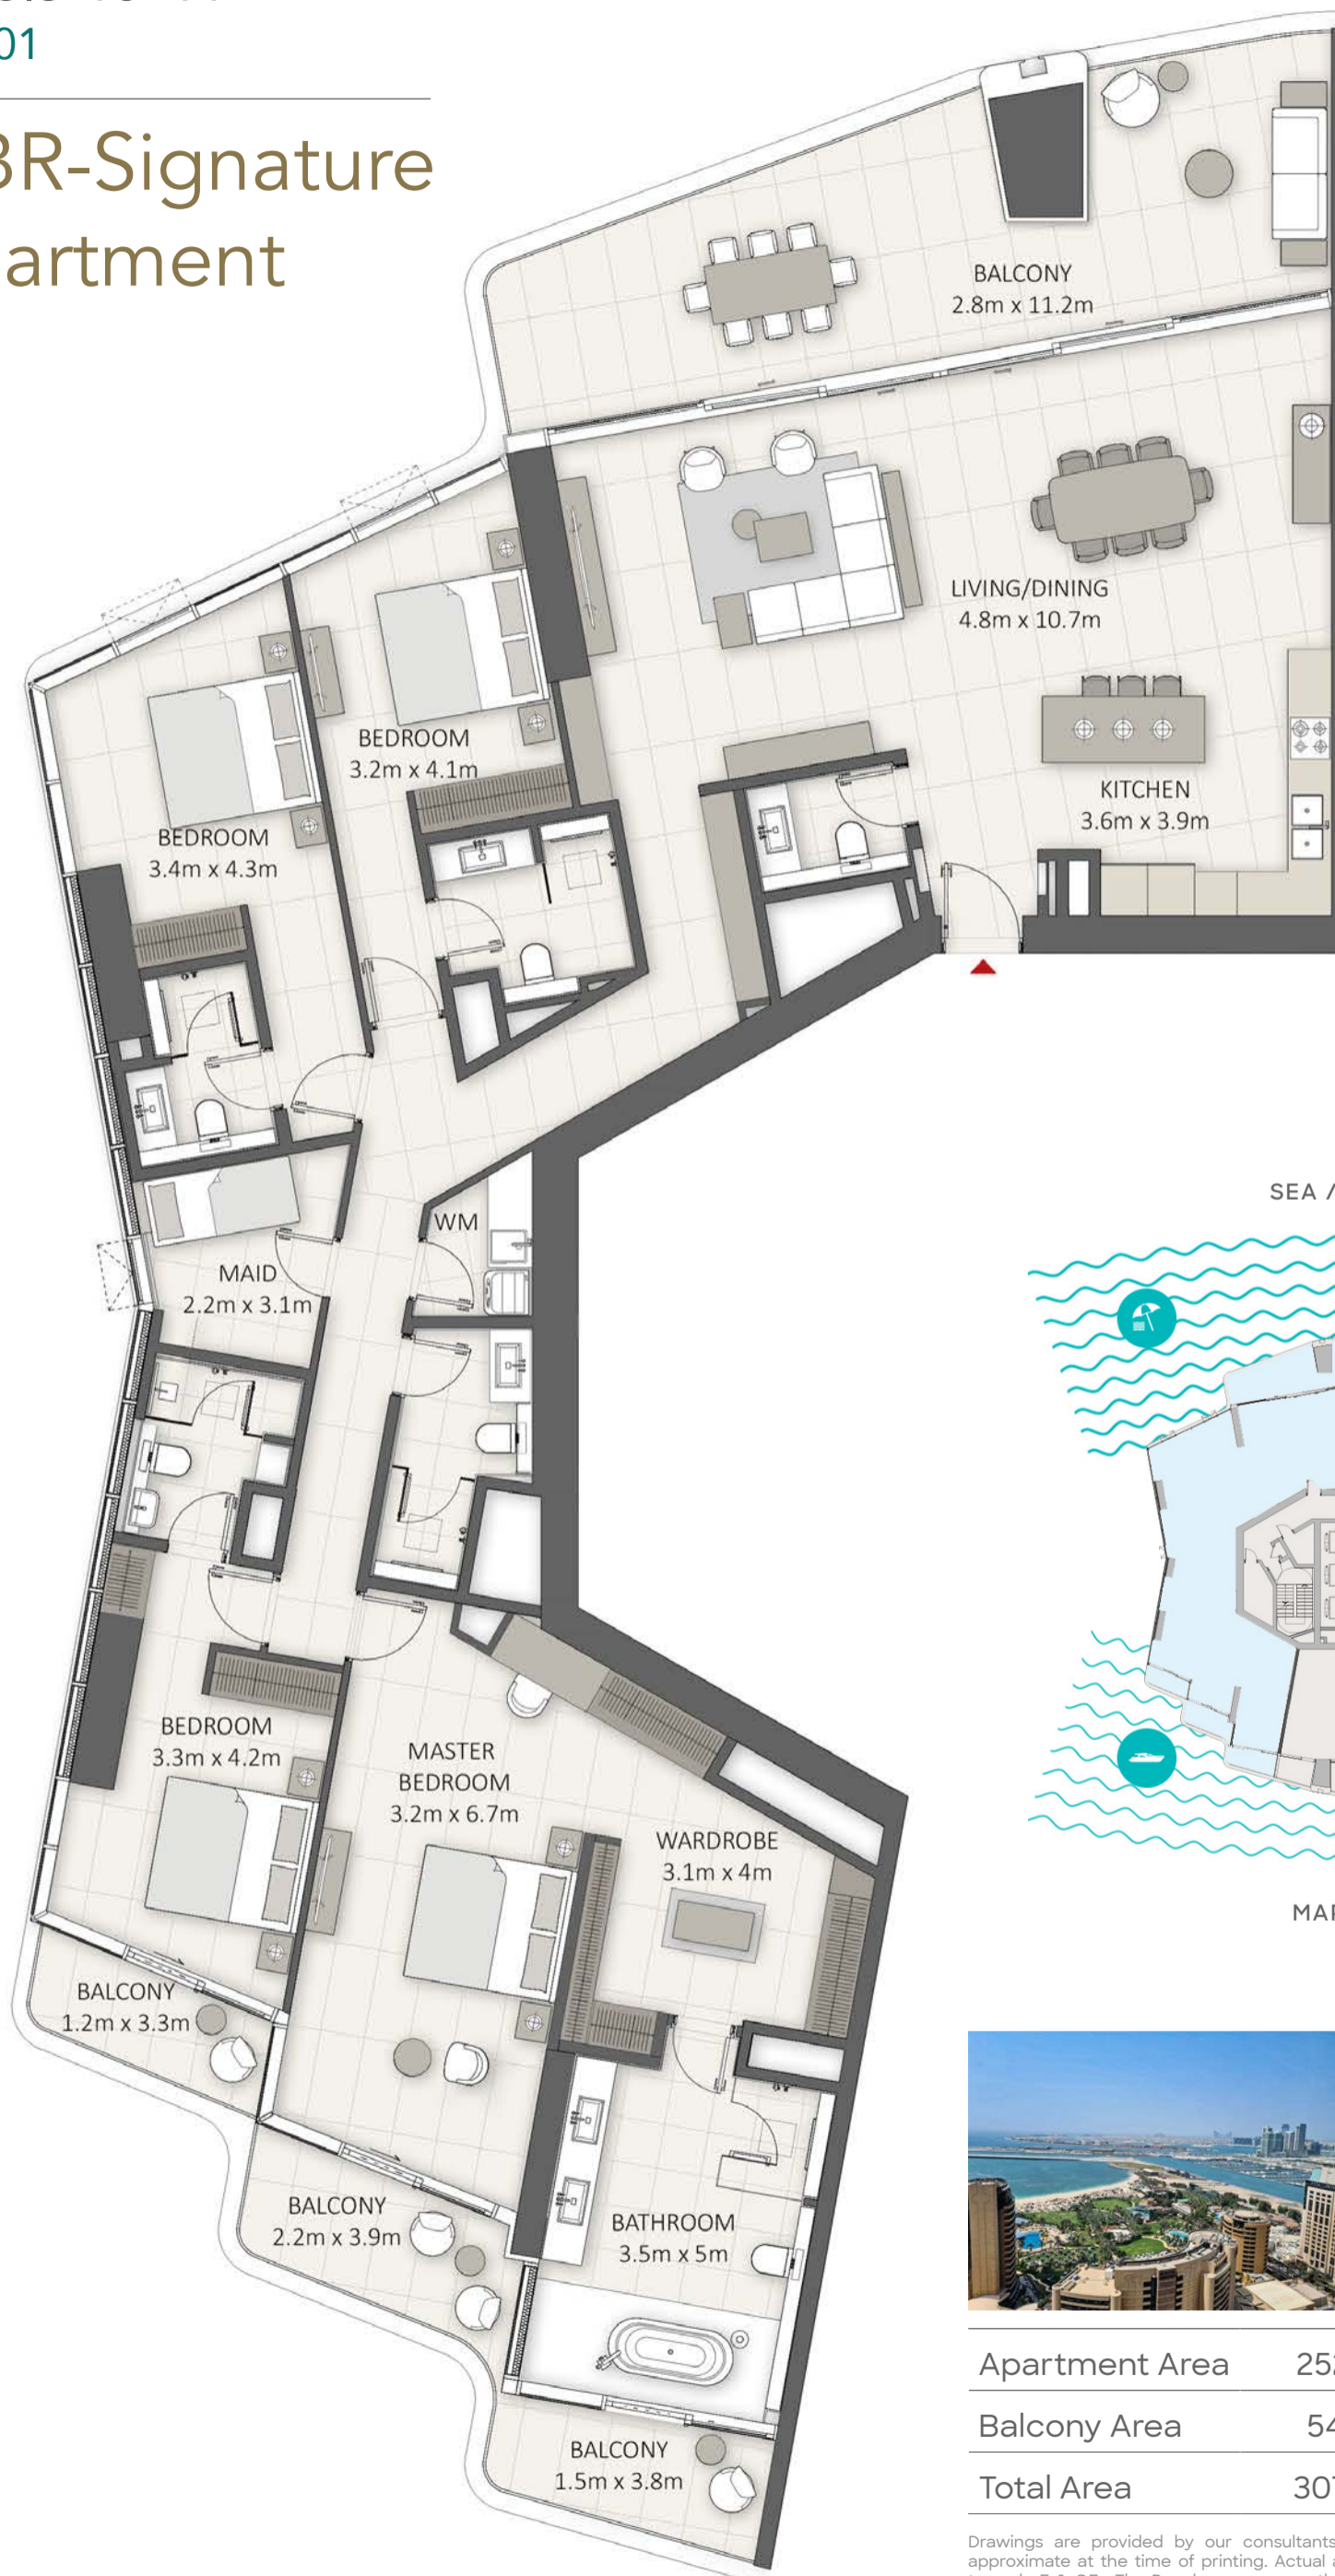

SEA / PALM VIEW

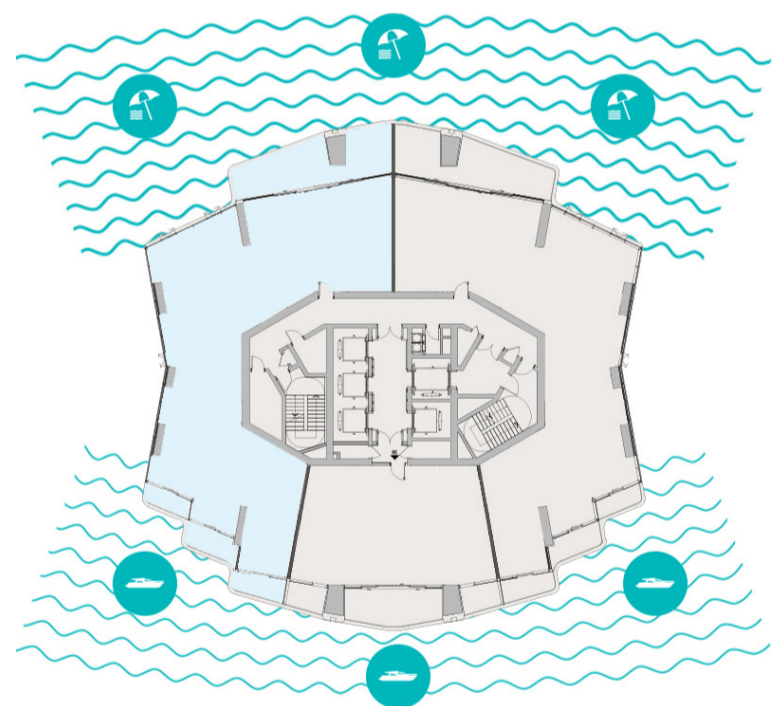

MARINA VIEW

Sample view from the apartment



Apartment Area	252.16 sqm	2,714.00 sqft
Balcony Area	54.94 sqm	592.00 sqft
Total Area	307.10 sqm	3,306.00 sqft

Drawings are provided by our consultants. All dimensions, features and amenities are approximate at the time of printing. Actual area may vary from stated area. Drawings not to scale E & OE. The Developer reserves the right to make revisions to the floor plans and any features, materials and dimensions mentioned without further notice. Sample views are indicative and may differ or be subject to change.




**LIV
LUX**


Levels 40-41

Unit 02

4 BR-Signature Apartment

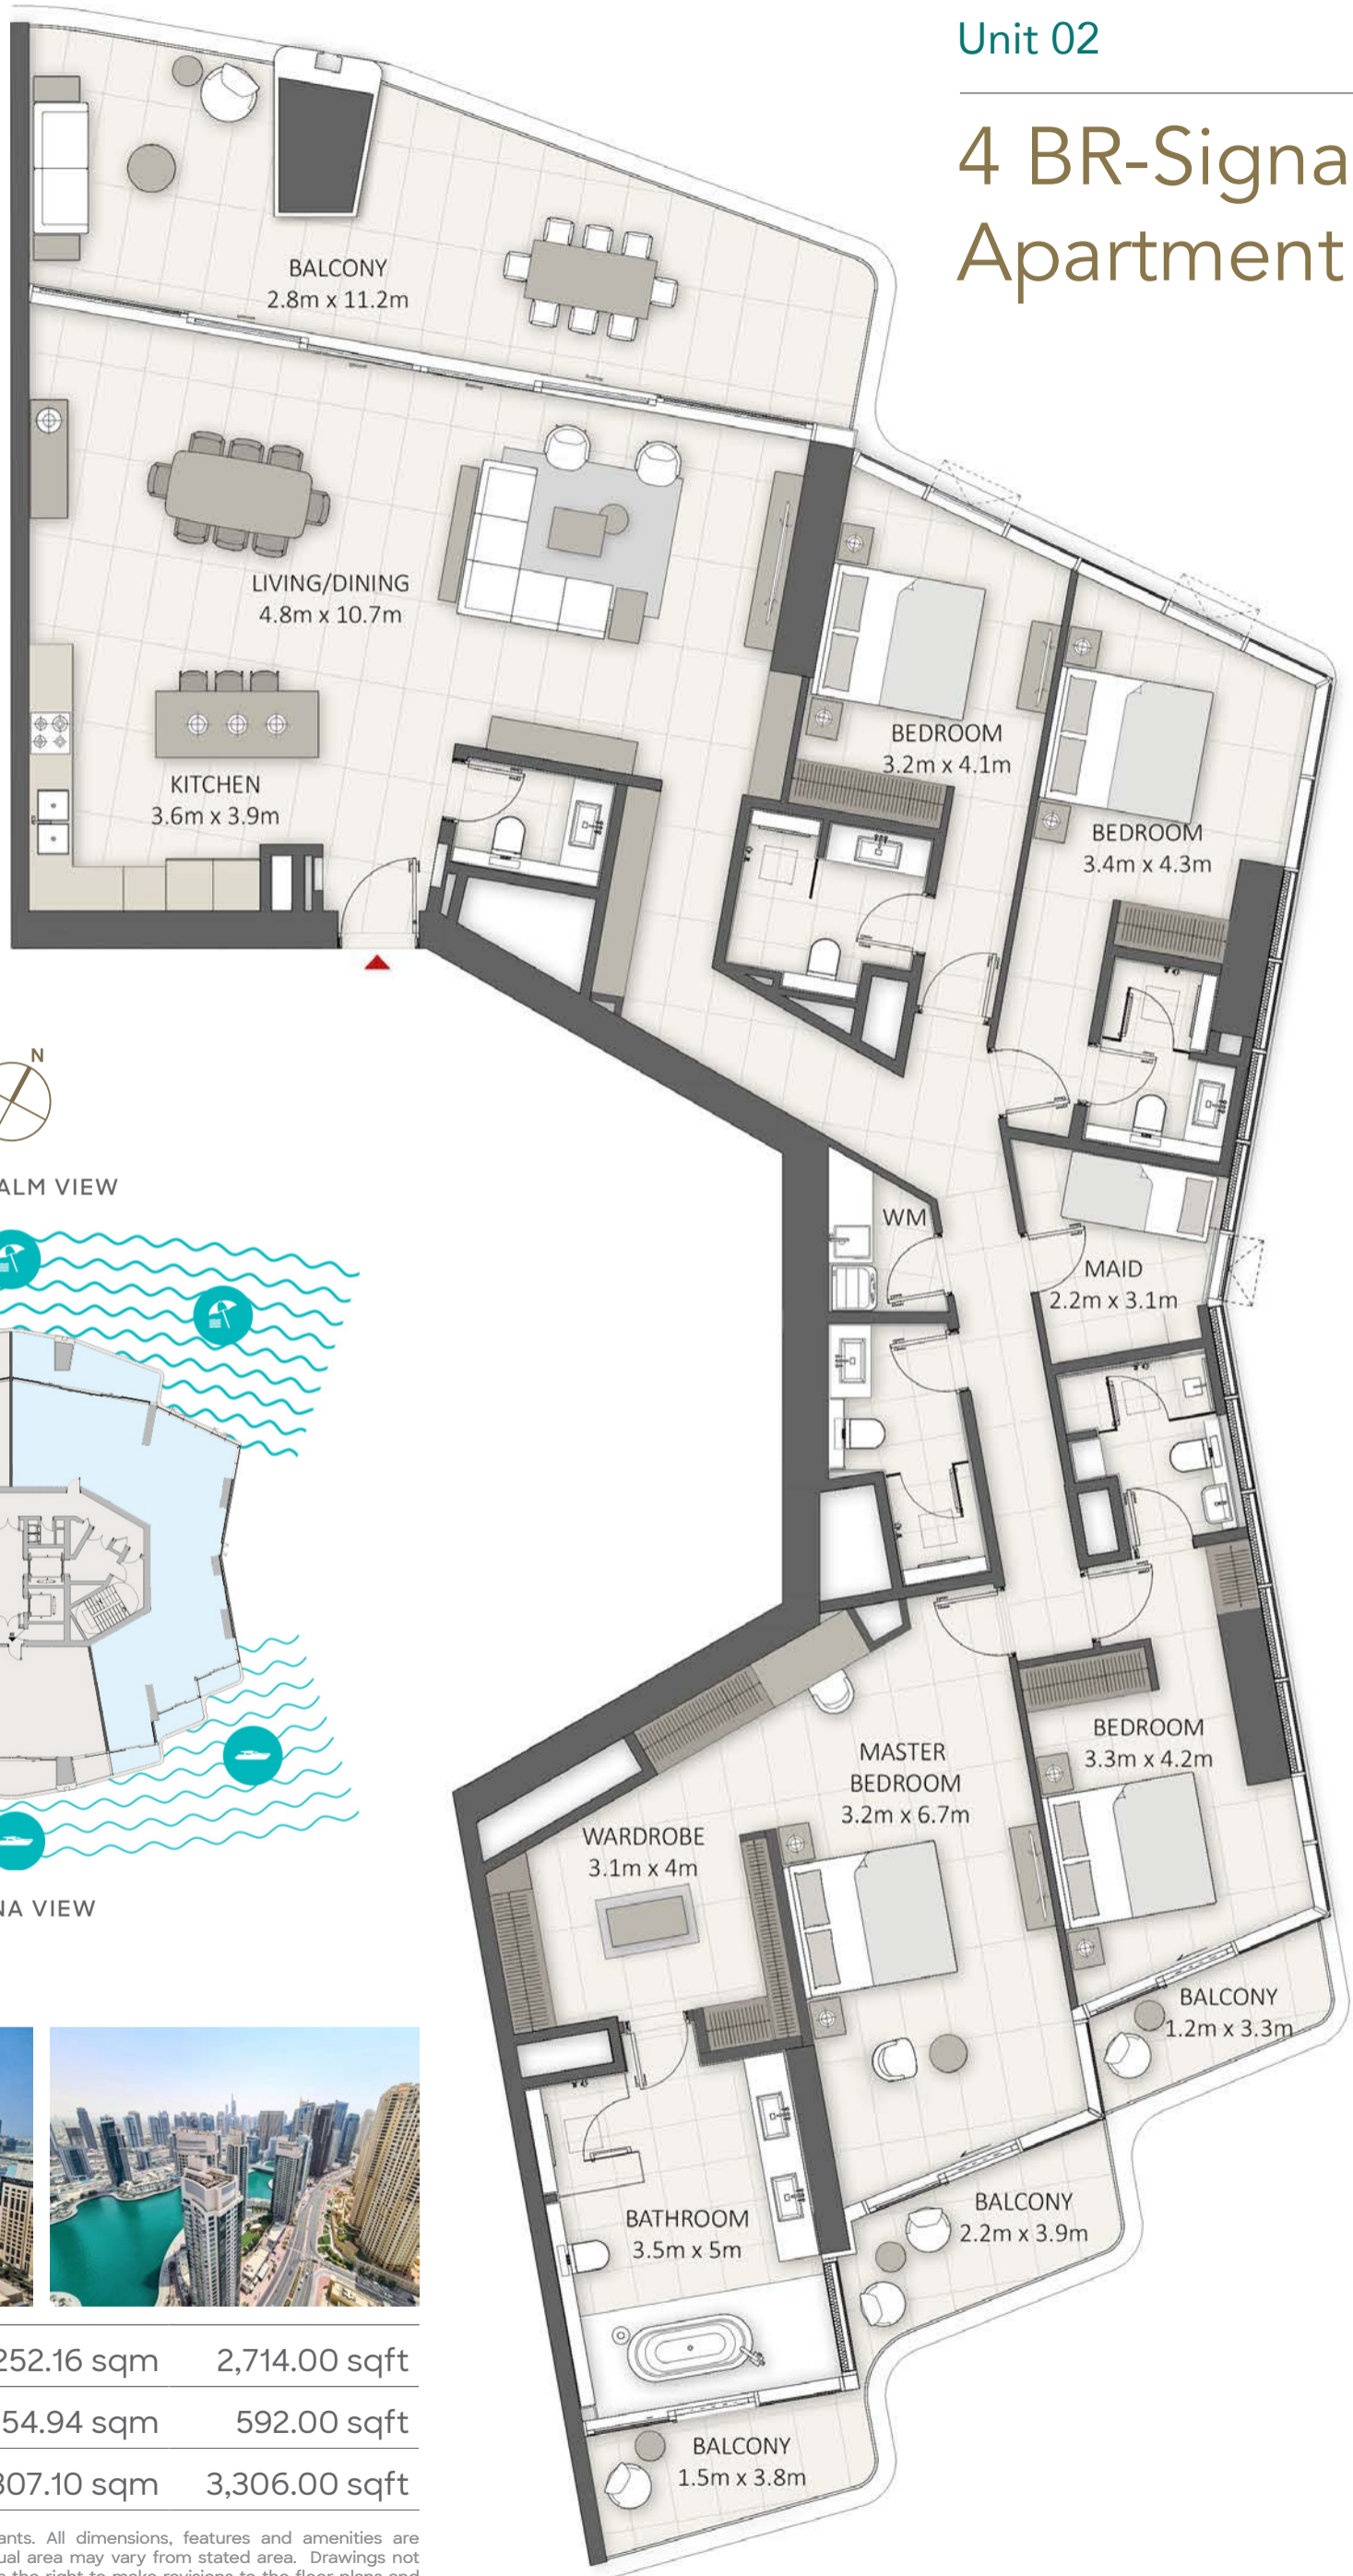

SEA / PALM VIEW

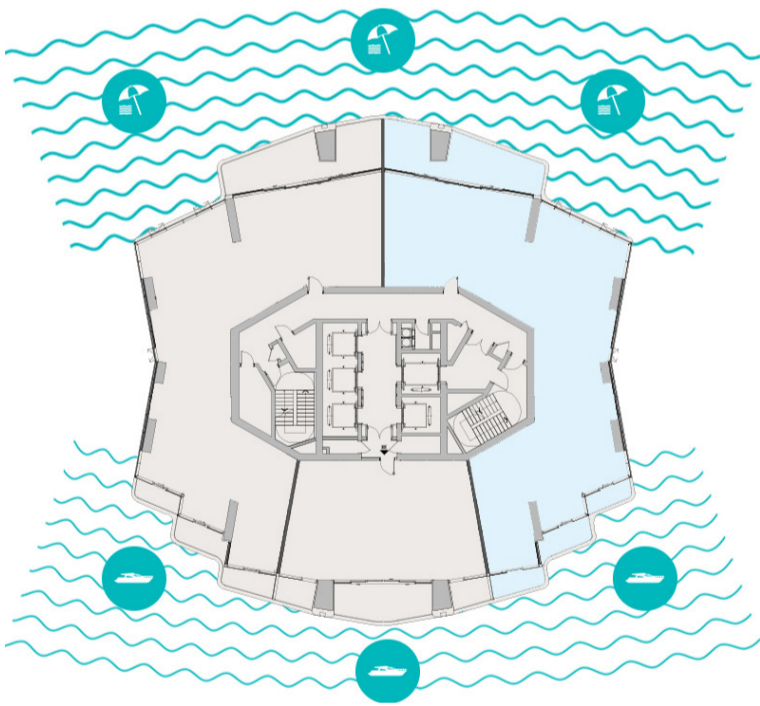

MARINA VIEW

Sample view from the apartment



Apartment Area	252.16 sqm	2,714.00 sqft
Balcony Area	54.94 sqm	592.00 sqft
Total Area	307.10 sqm	3,306.00 sqft

Drawings are provided by our consultants. All dimensions, features and amenities are approximate at the time of printing. Actual area may vary from stated area. Drawings not to scale E & OE. The Developer reserves the right to make revisions to the floor plans and any features, materials and dimensions mentioned without further notice. Sample views are indicative and may differ or be subject to change.

Levels 40-41

Unit 03

2 BR-Signature Apartment



LIV
LUX



Sample view from the apartment




Apartment Area	116.00 sqm	1,249.00 sqft
Balcony Area	35.02 sqm	377.00 sqft
Total Area	151.02 sqm	1,626.00 sqft

Drawings are provided by our consultants. All dimensions, features and amenities are approximate at the time of printing. Actual area may vary from stated area. Drawings not to scale E & OE. The Developer reserves the right to make revisions to the floor plans and any features, materials and dimensions mentioned without further notice. Sample views are indicative and may differ or be subject to change.



SEA / PALM VIEW

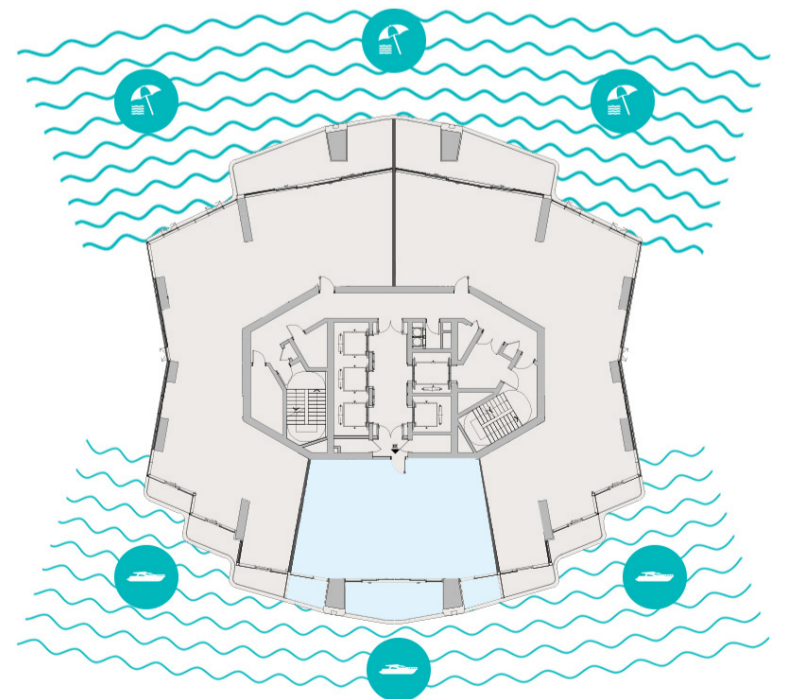

MARINA VIEW




LIV LUX

Levels 42-45


Unit 01

4 BR Duplex Penthouse

Penthouse Lower Floor

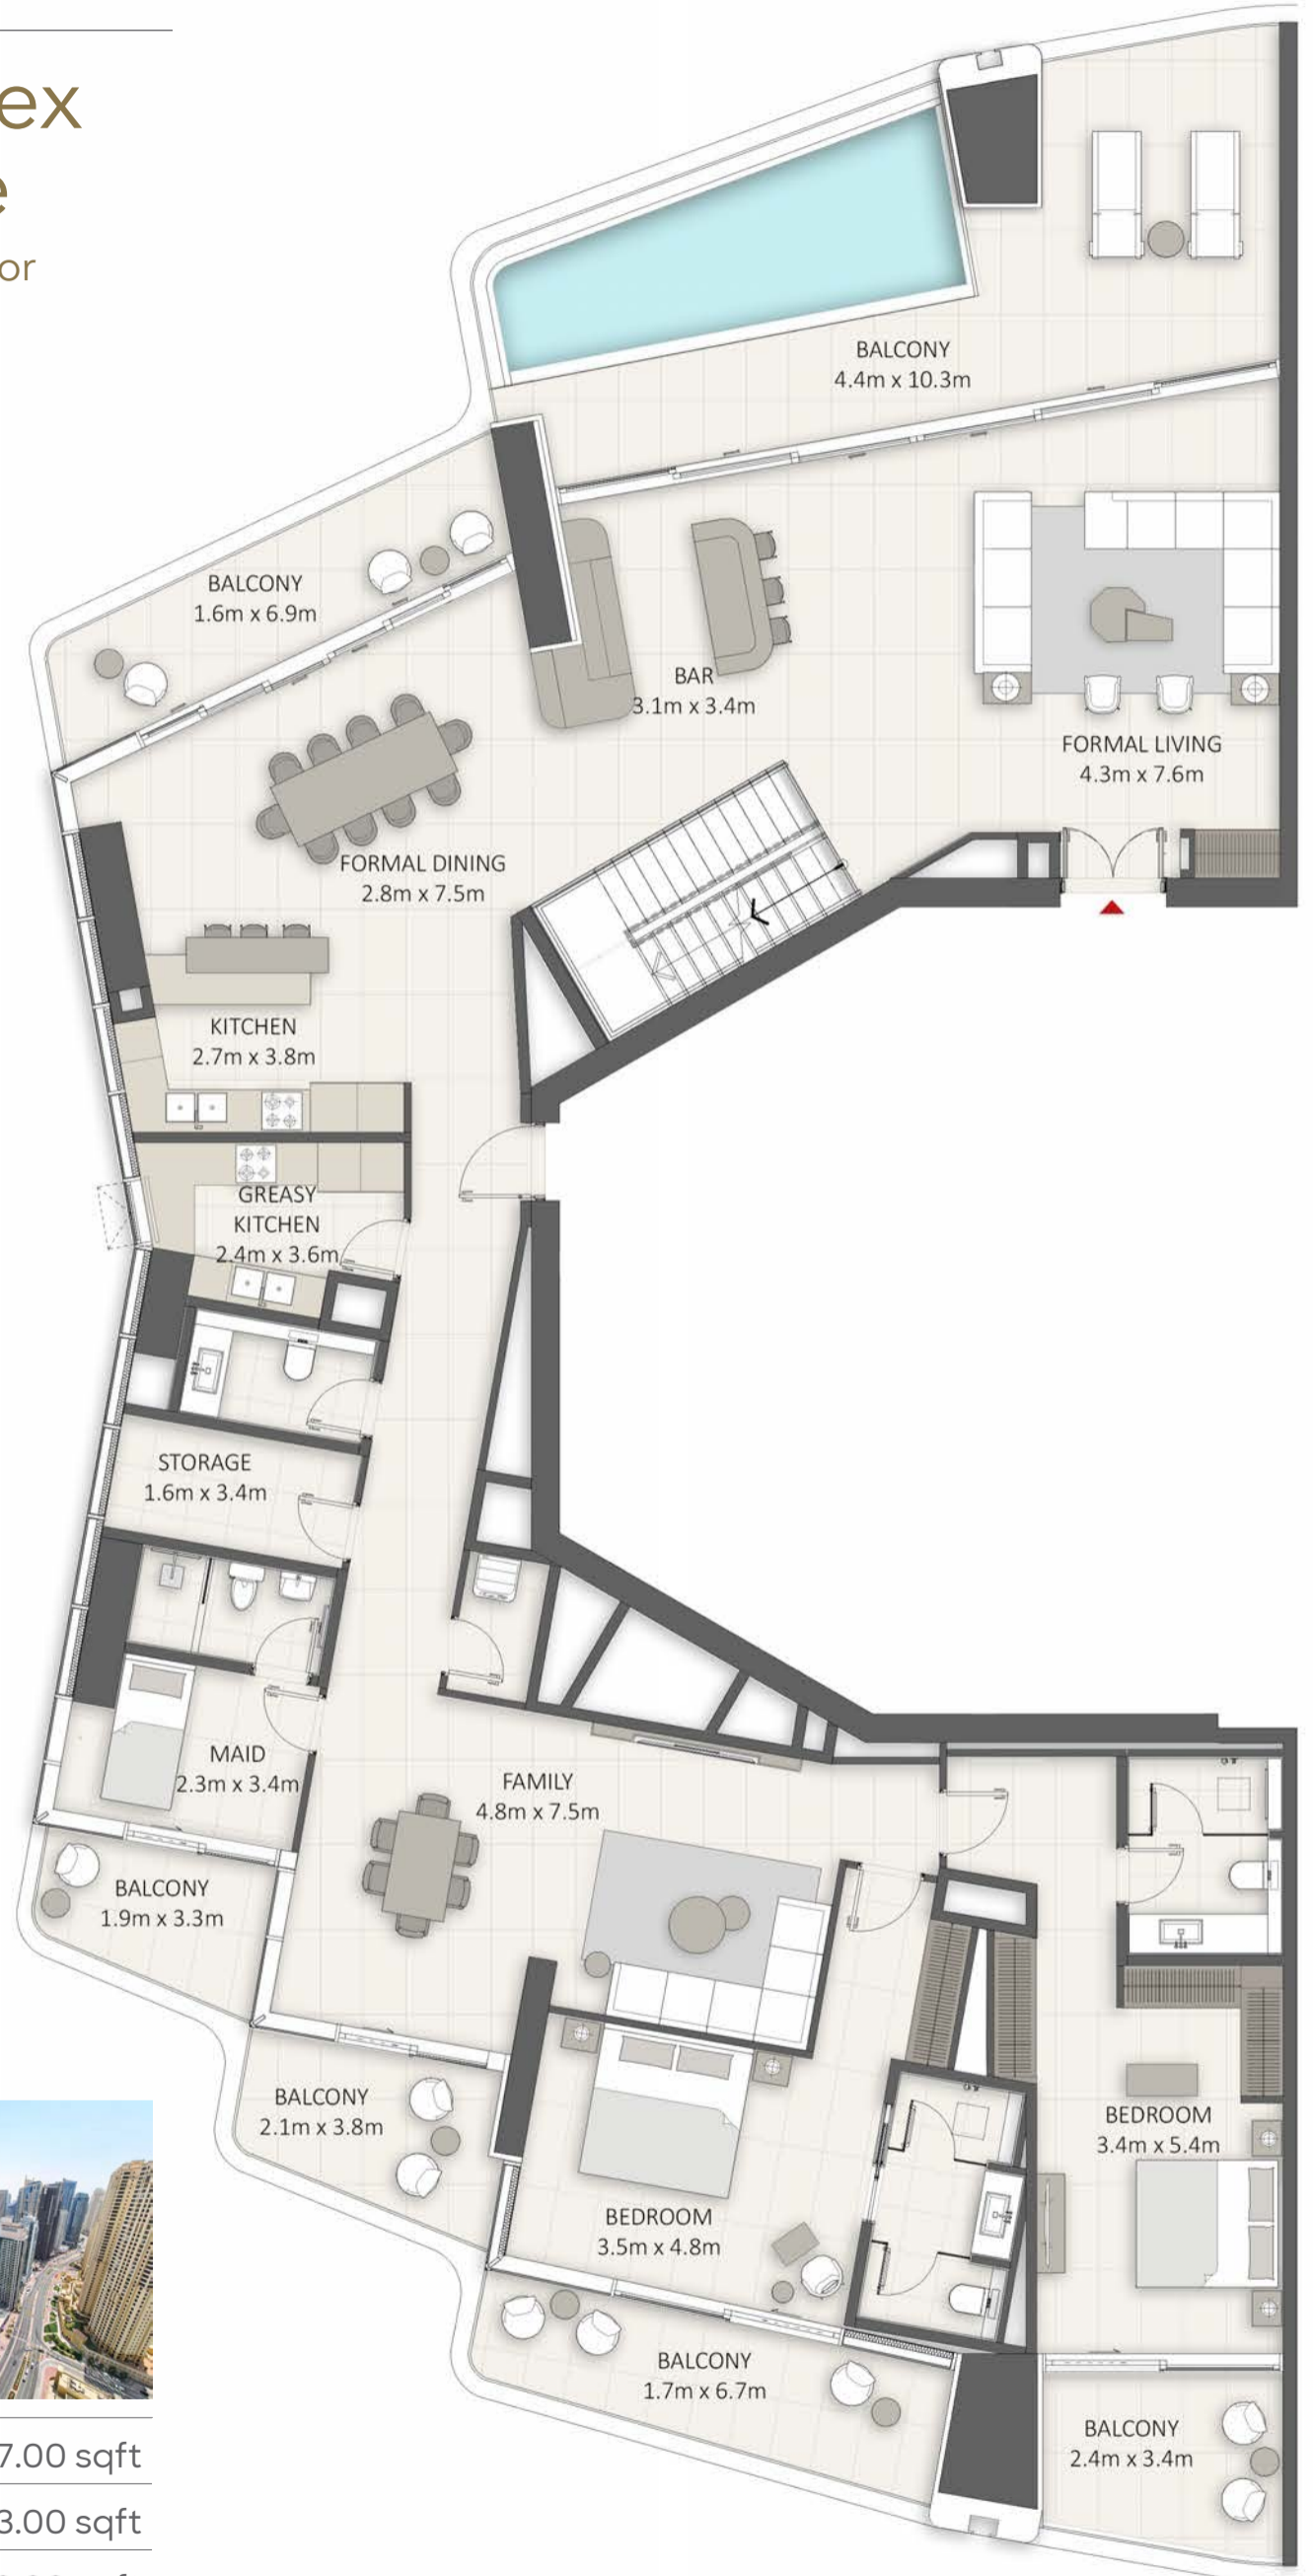

SEA / PALM VIEW

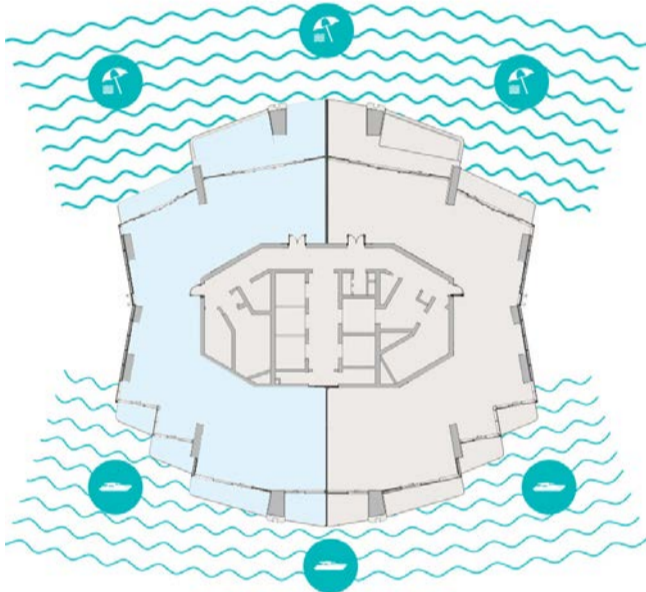

MARINA VIEW

Sample view from the apartment



Apartment Area	532.97 sqm	5,737.00 sqft
Balcony Area	142.39 sqm	1,533.00 sqft
Total Area	675.36 sqm	7,270.00 sqft

Drawings are provided by our consultants. All dimensions, features and amenities are approximate at the time of printing. Actual area may vary from stated area. Drawings not to scale E & OE. The Developer reserves the right to make revisions to the floor plans and any features, materials and dimensions mentioned without further notice. Sample views are indicative and may differ or be subject to change.





LIV
LUX

Levels 42-45

Unit 01

4 BR Duplex Penthouse

Penthouse Upper Floor

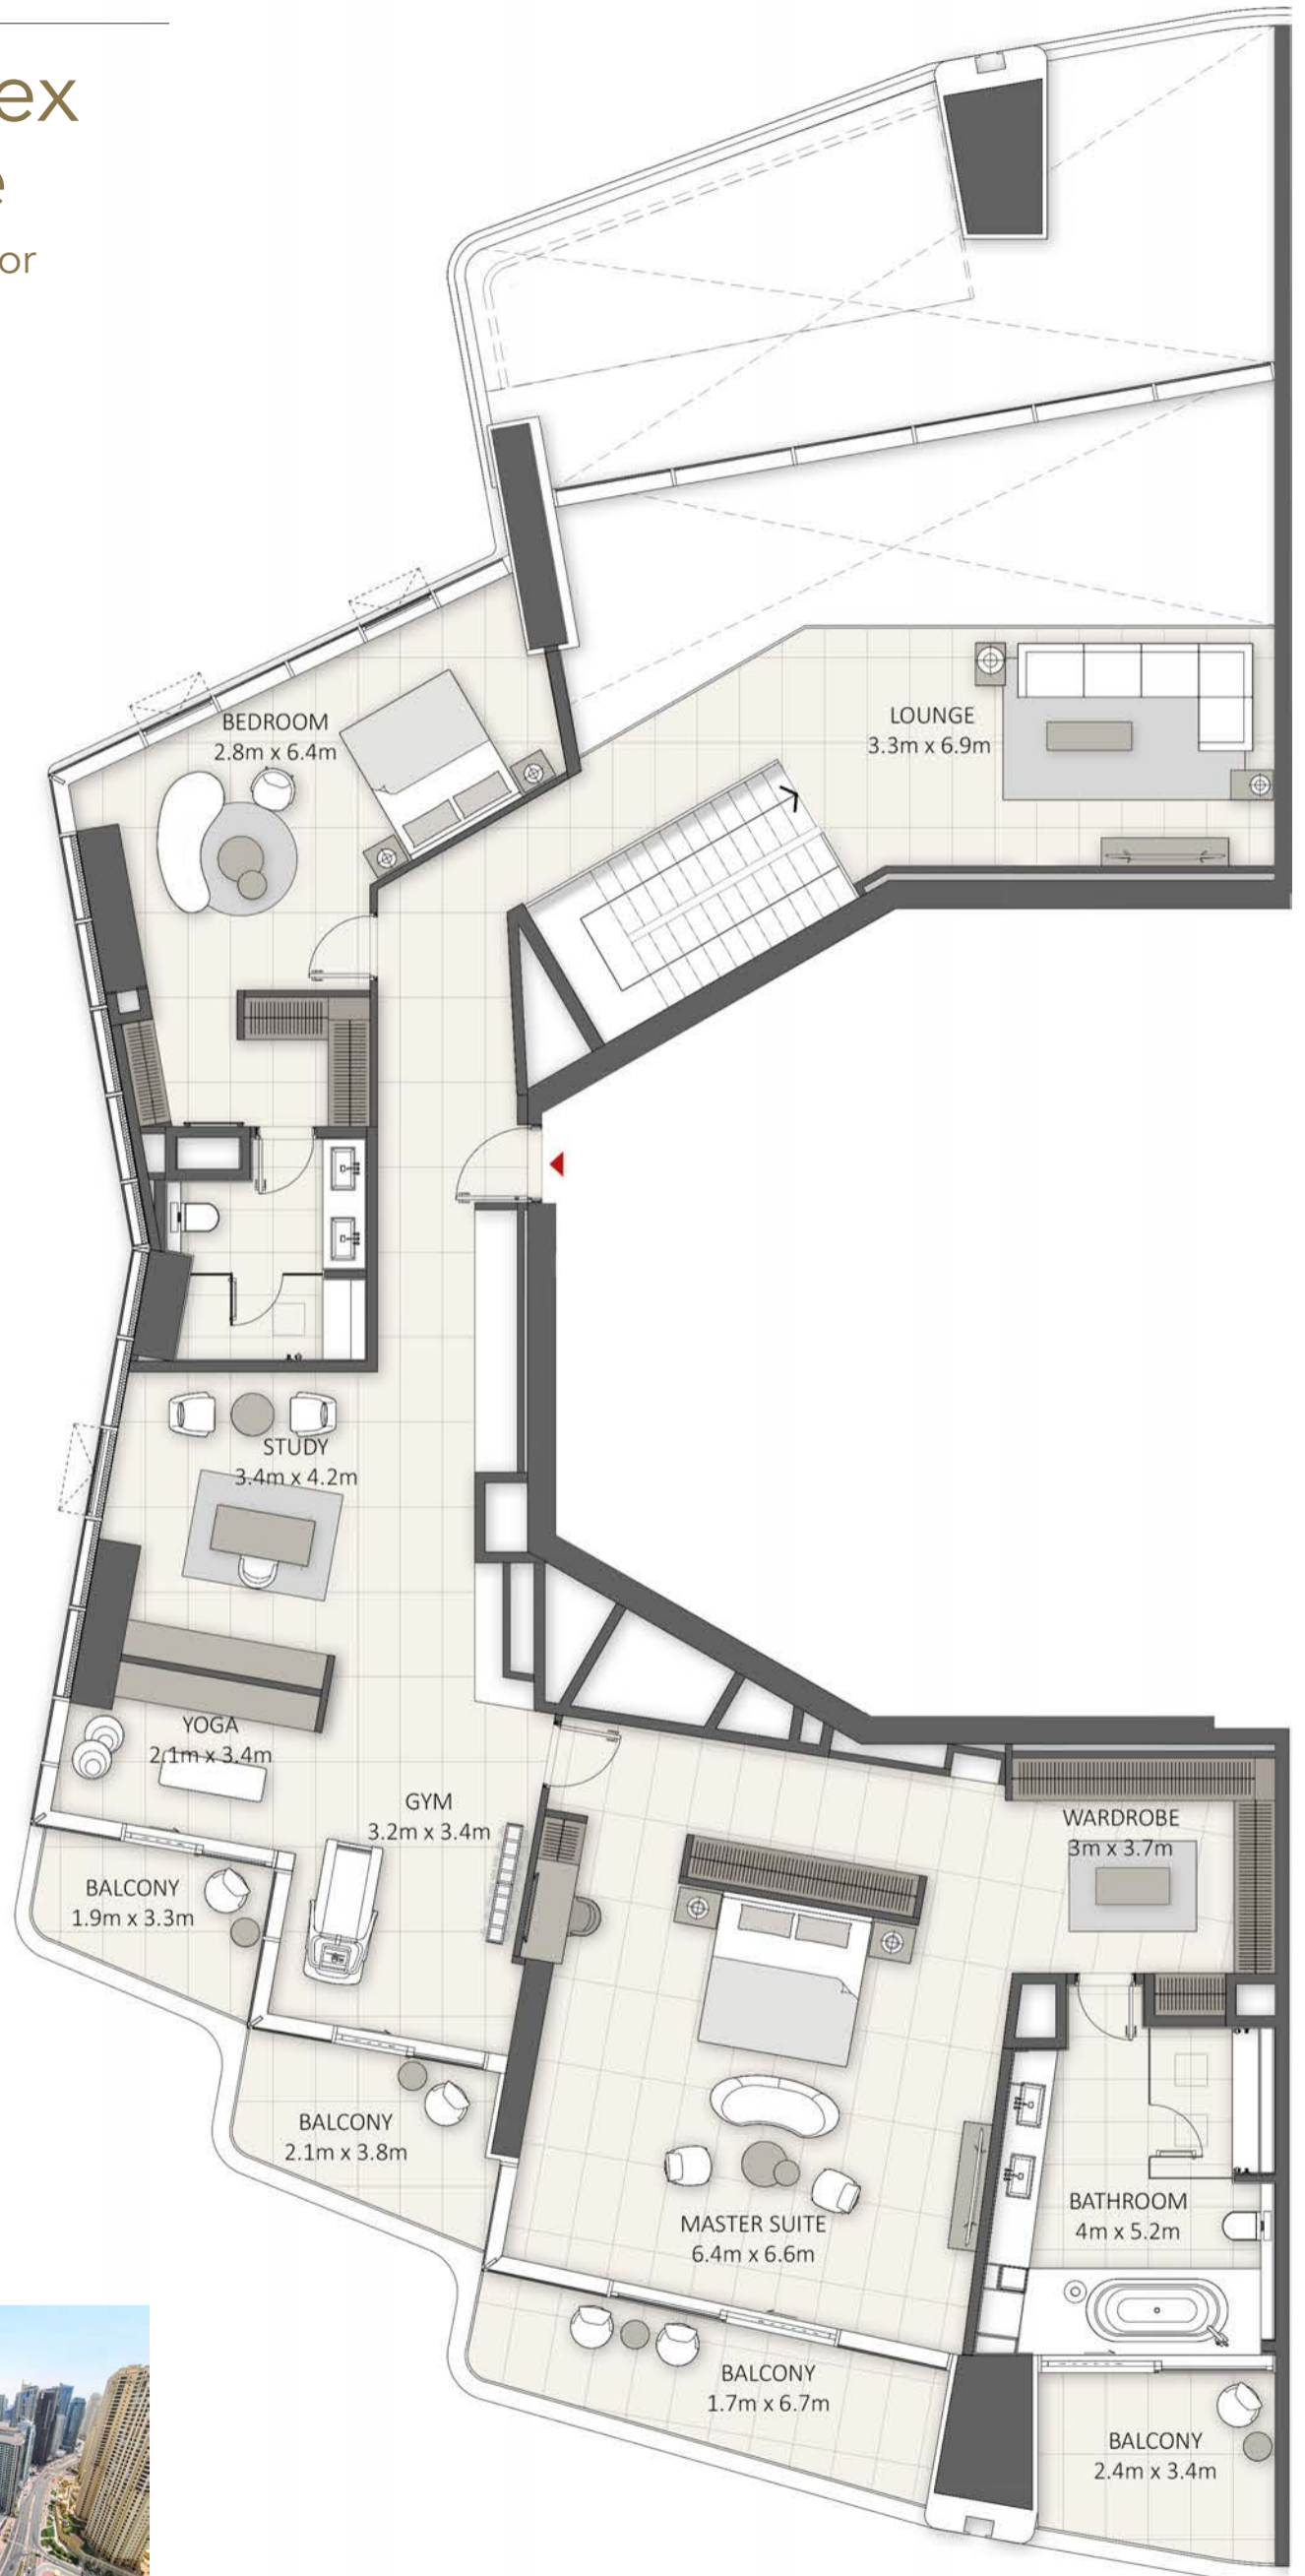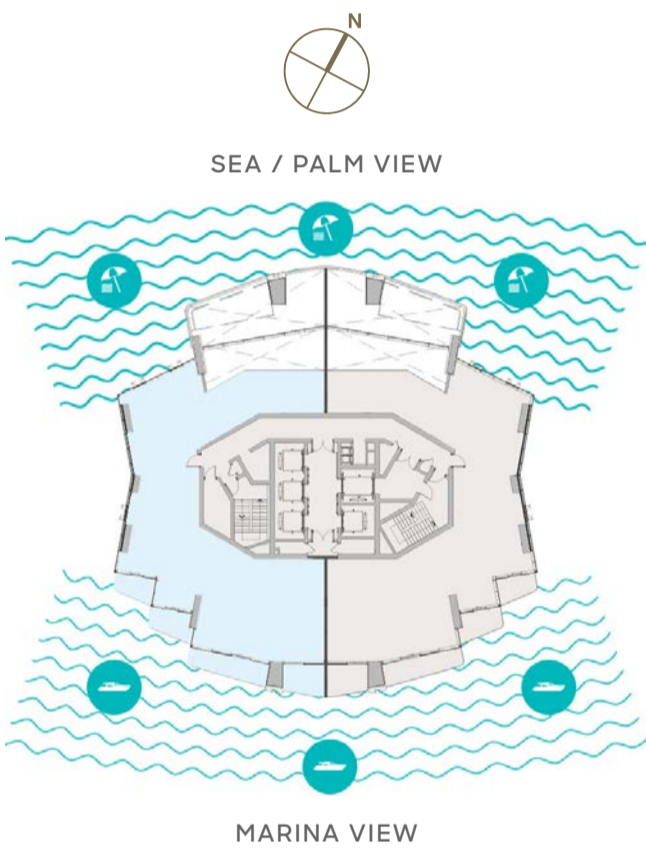

Sample view from the apartment



Drawings are provided by our consultants. All dimensions, features and amenities are approximate at the time of printing. Actual area may vary from stated area. Drawings not to scale E & OE. The Developer reserves the right to make revisions to the floor plans and any features, materials and dimensions mentioned without further notice. Sample views are indicative and may differ or be subject to change.

Levels 42-45


Unit 02




**LIV
LUX**

4 BR Duplex Penthouse

Penthouse Lower Floor

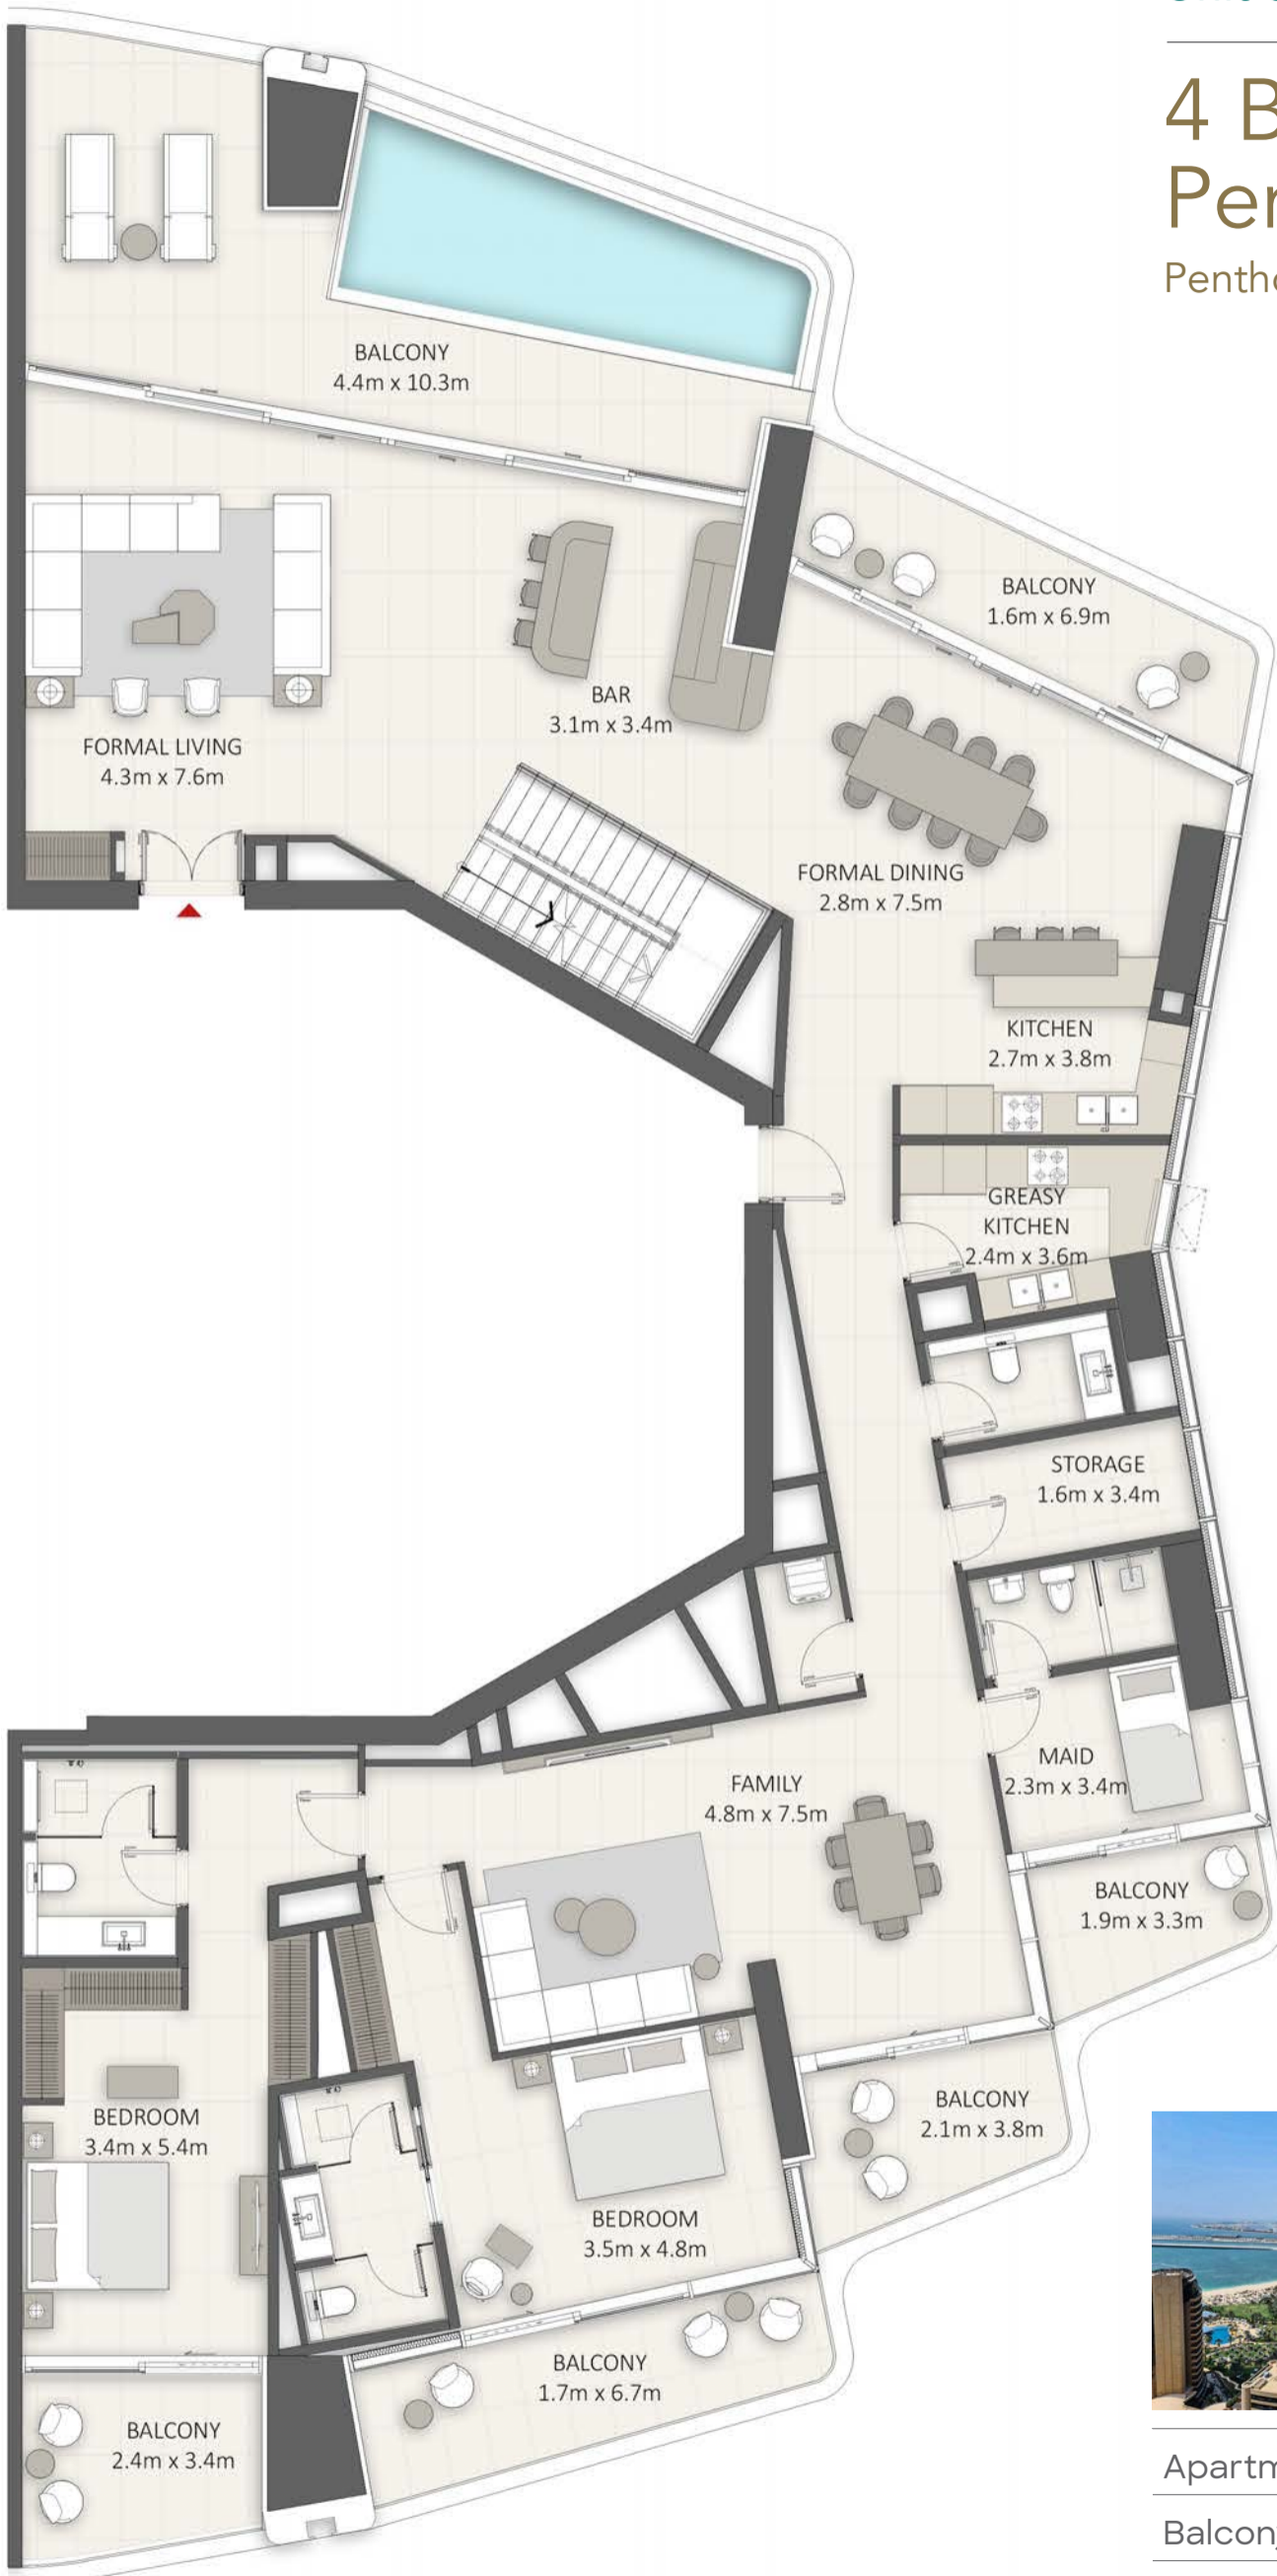

SEA / PALM VIEW

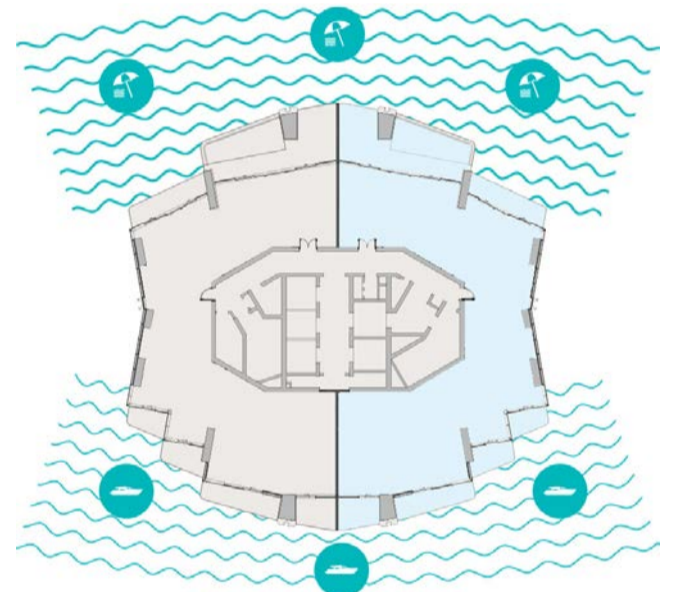

MARINA VIEW

Sample view from the apartment



Apartment Area	532.97 sqm	5,737.00 sqft
Balcony Area	142.39 sqm	1,533.00 sqft
Total Area	675.36 sqm	7,270.00 sqft

Drawings are provided by our consultants. All dimensions, features and amenities are approximate at the time of printing. Actual area may vary from stated area. Drawings not to scale E & OE. The Developer reserves the right to make revisions to the floor plans and any features, materials and dimensions mentioned without further notice. Sample views are indicative and may differ or be subject to change.

Levels 42-45


Unit 02




LIV
LUX

4 BR Duplex Penthouse

Penthouse Upper Floor

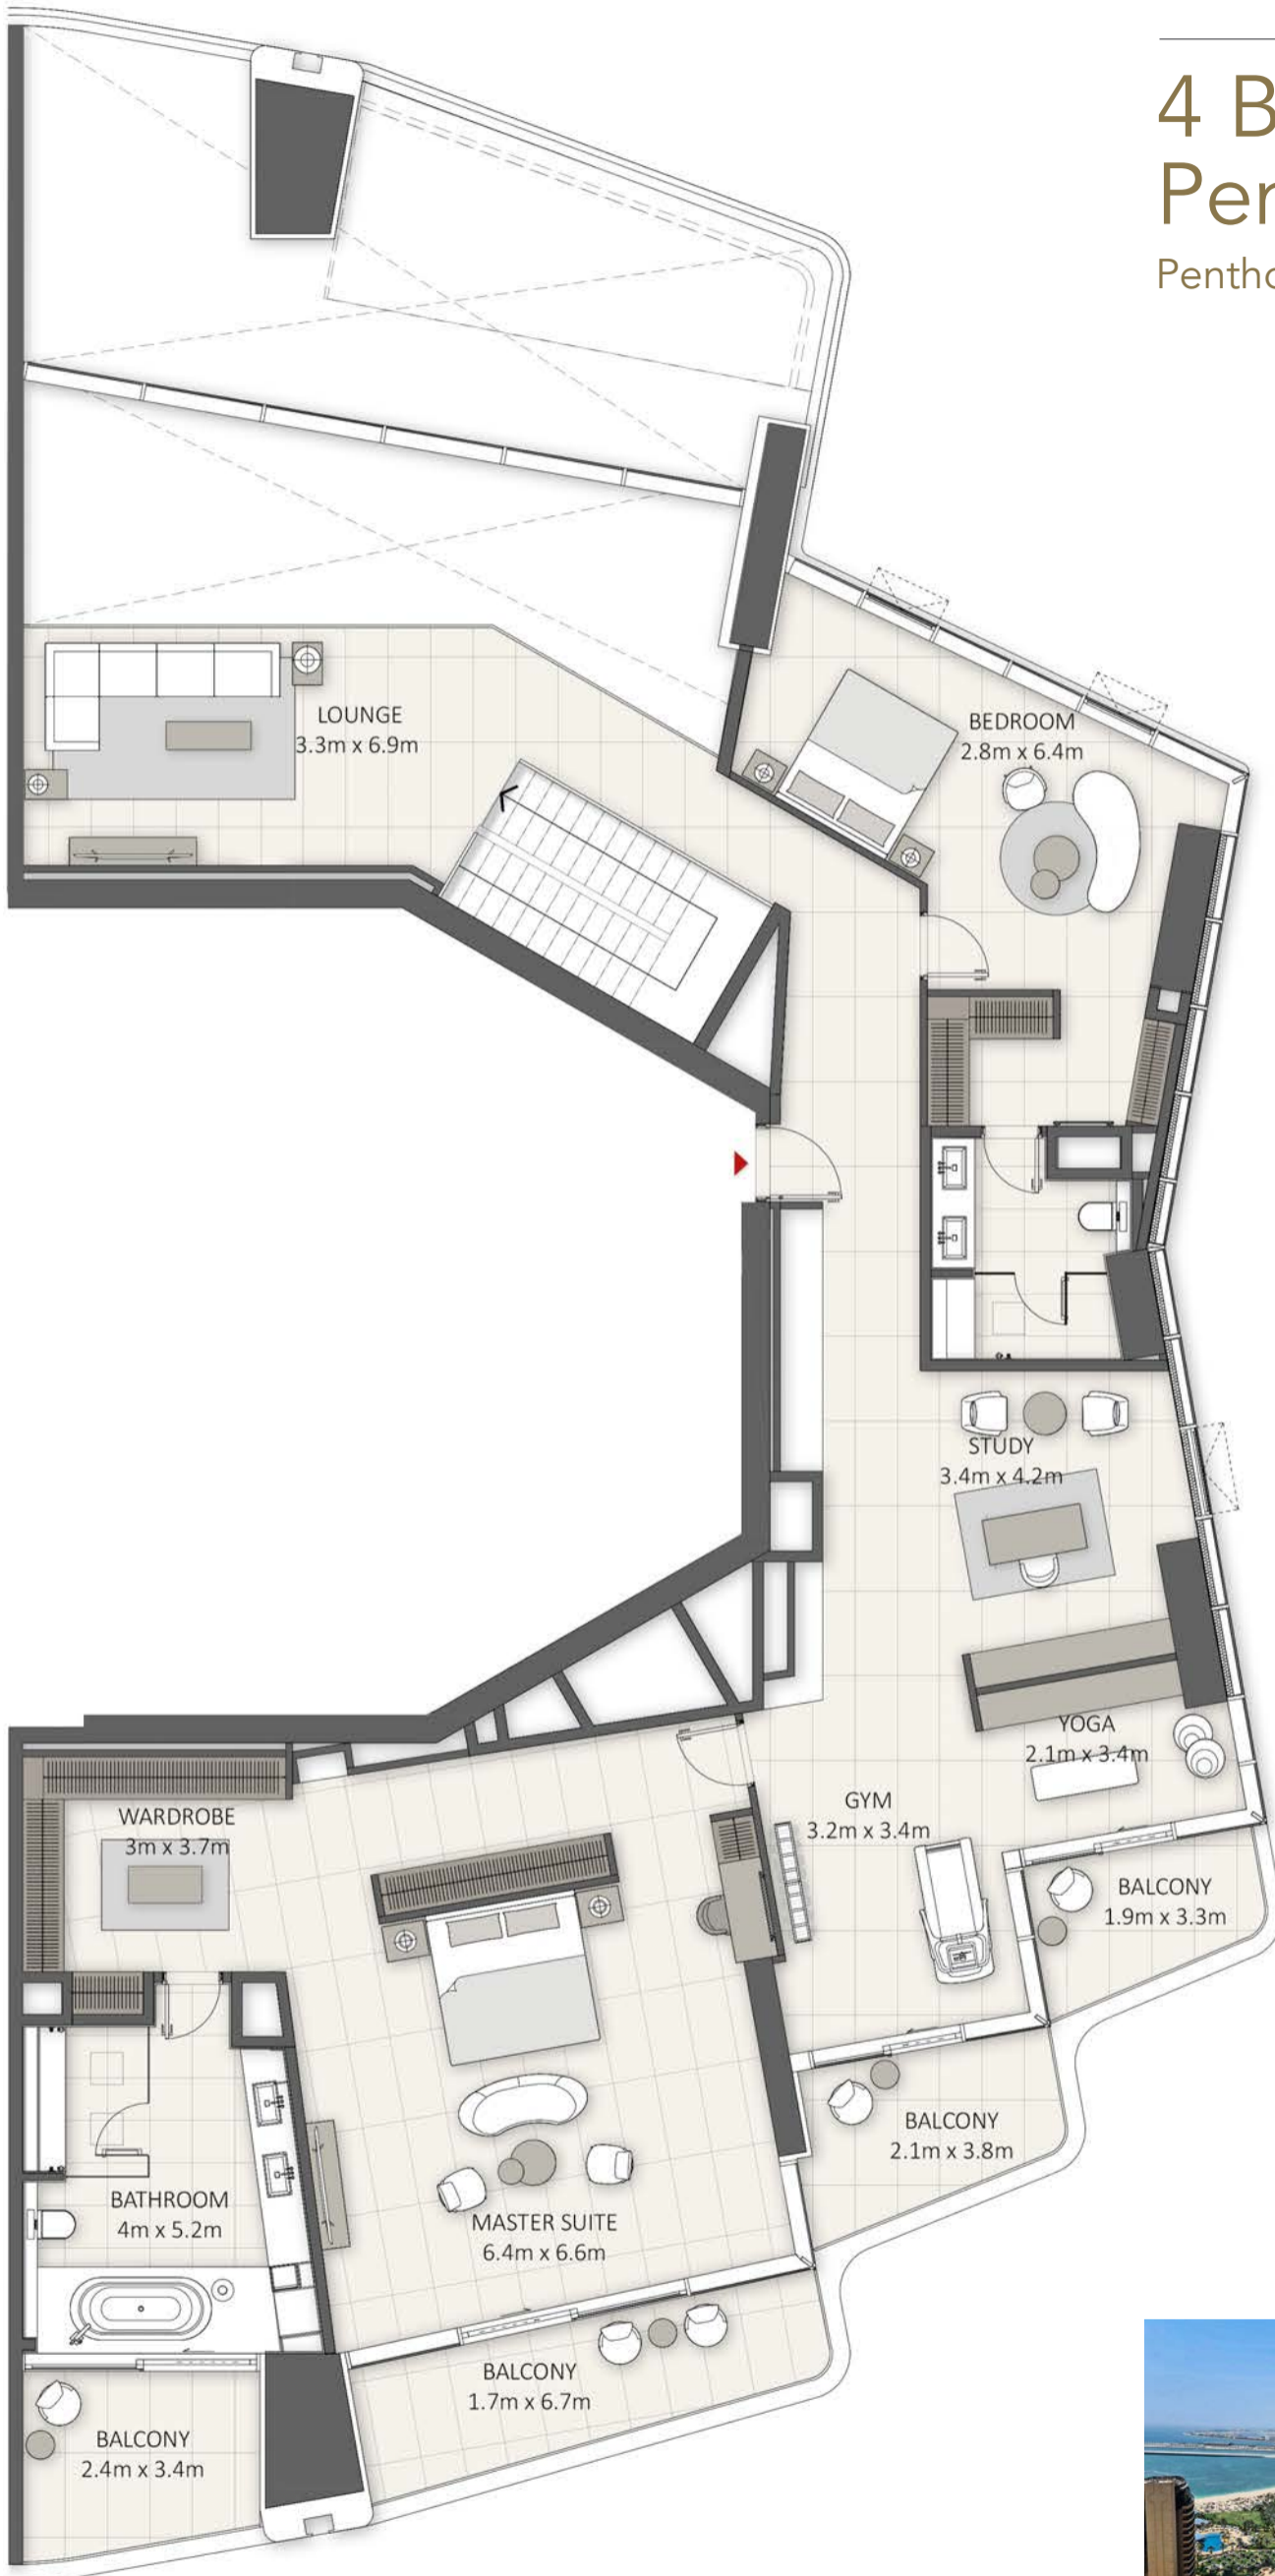

SEA / PALM VIEW

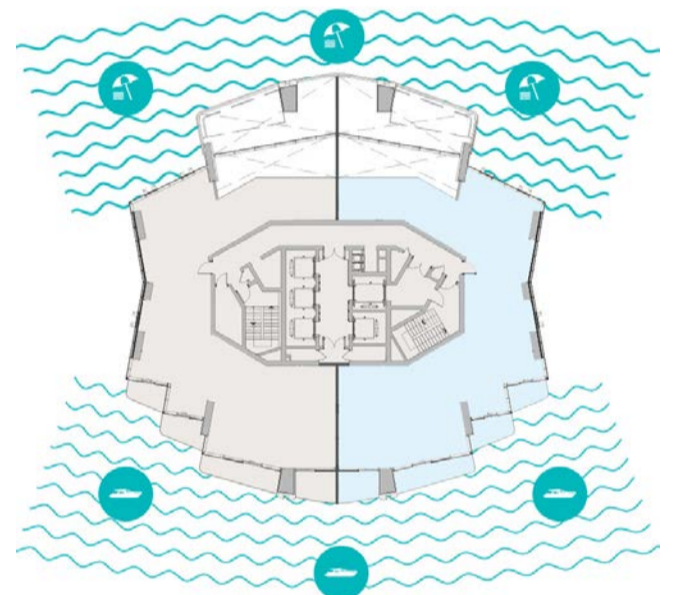

MARINA VIEW

Sample view from the apartment




Drawings are provided by our consultants. All dimensions, features and amenities are approximate at the time of printing. Actual area may vary from stated area. Drawings not to scale E & OE. The Developer reserves the right to make revisions to the floor plans and any features, materials and dimensions mentioned without further notice. Sample views are indicative and may differ or be subject to change.

Levels 46-47

5 BR Duplex Superlux Penthouse


Superlux Penthouse Lower Floor

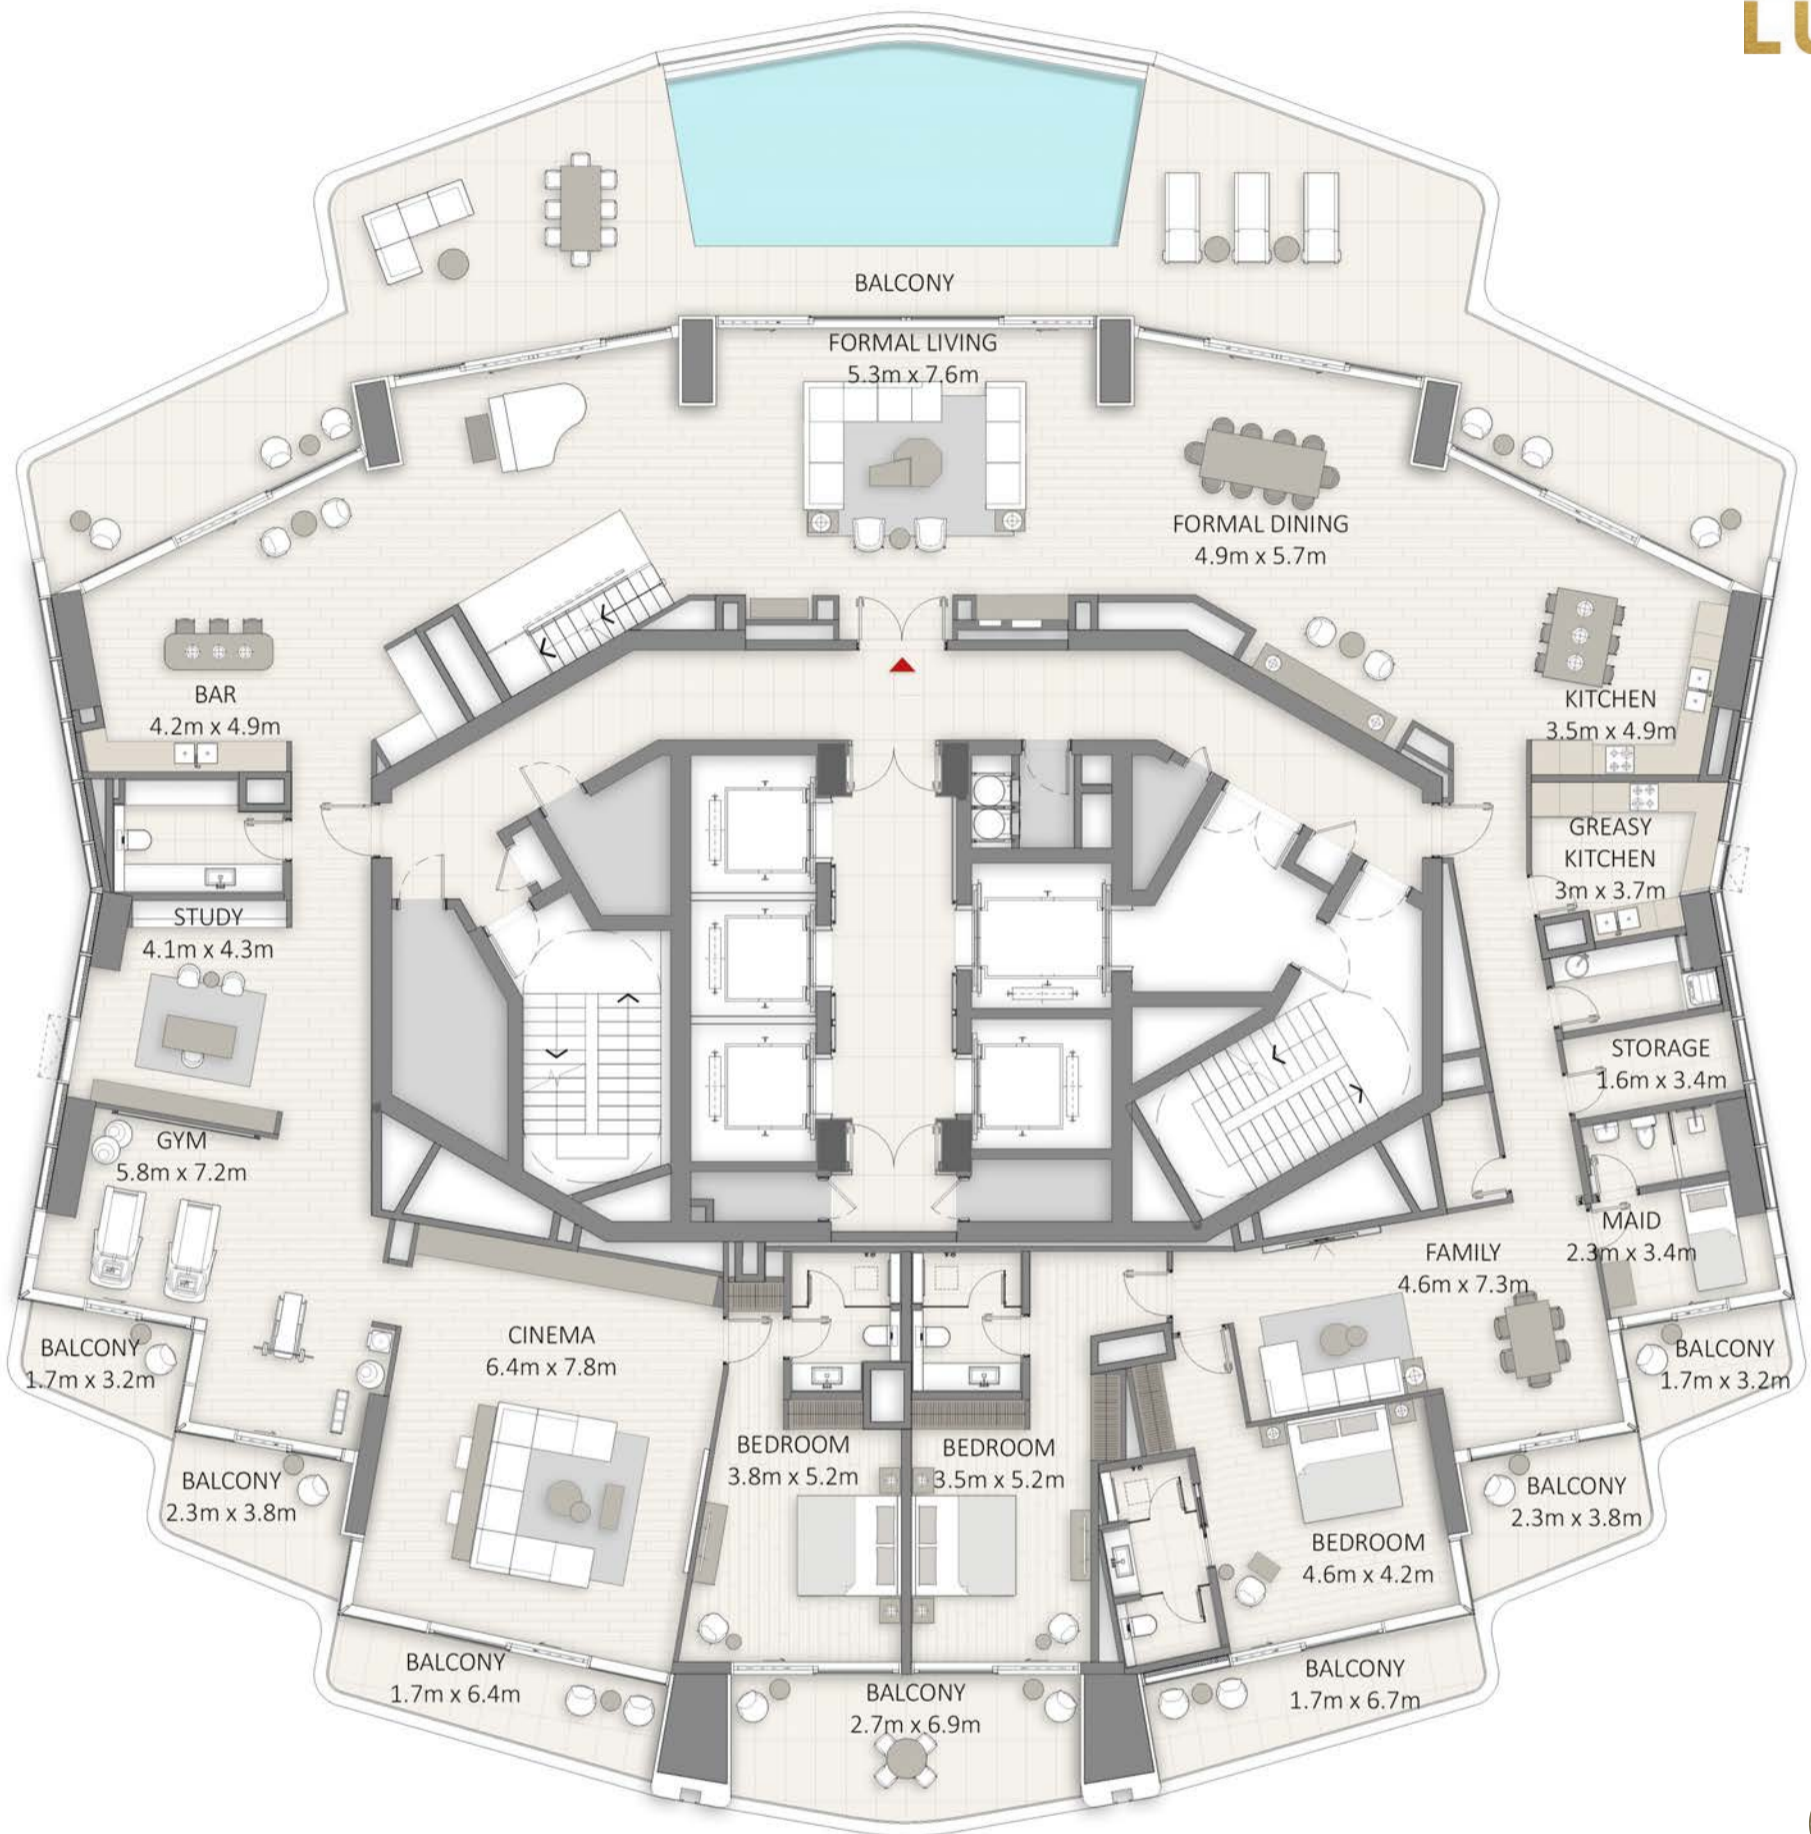

Sample view from the apartment



SEA / PALM VIEW

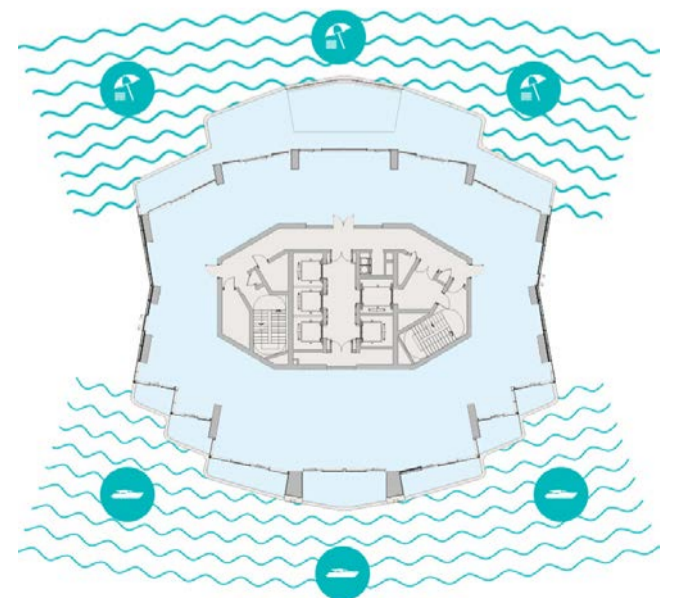

MARINA VIEW


Apartment Area	1,096.81 sqm	11,806.00 sqft
Balcony Area	321.79 sqm	3,464.00 sqft
Total Area	1,418.60 sqm	15,270.00 sqft

Drawings are provided by our consultants. All dimensions, features and amenities are approximate at the time of printing. Actual area may vary from stated area. Drawings not to scale E & OE. The Developer reserves the right to make revisions to the floor plans and any features, materials and dimensions mentioned without further notice. Sample views are indicative and may differ or be subject to change.


Levels 46-47

5 BR Duplex Superlux Penthouse

Superlux Penthouse Upper Floor

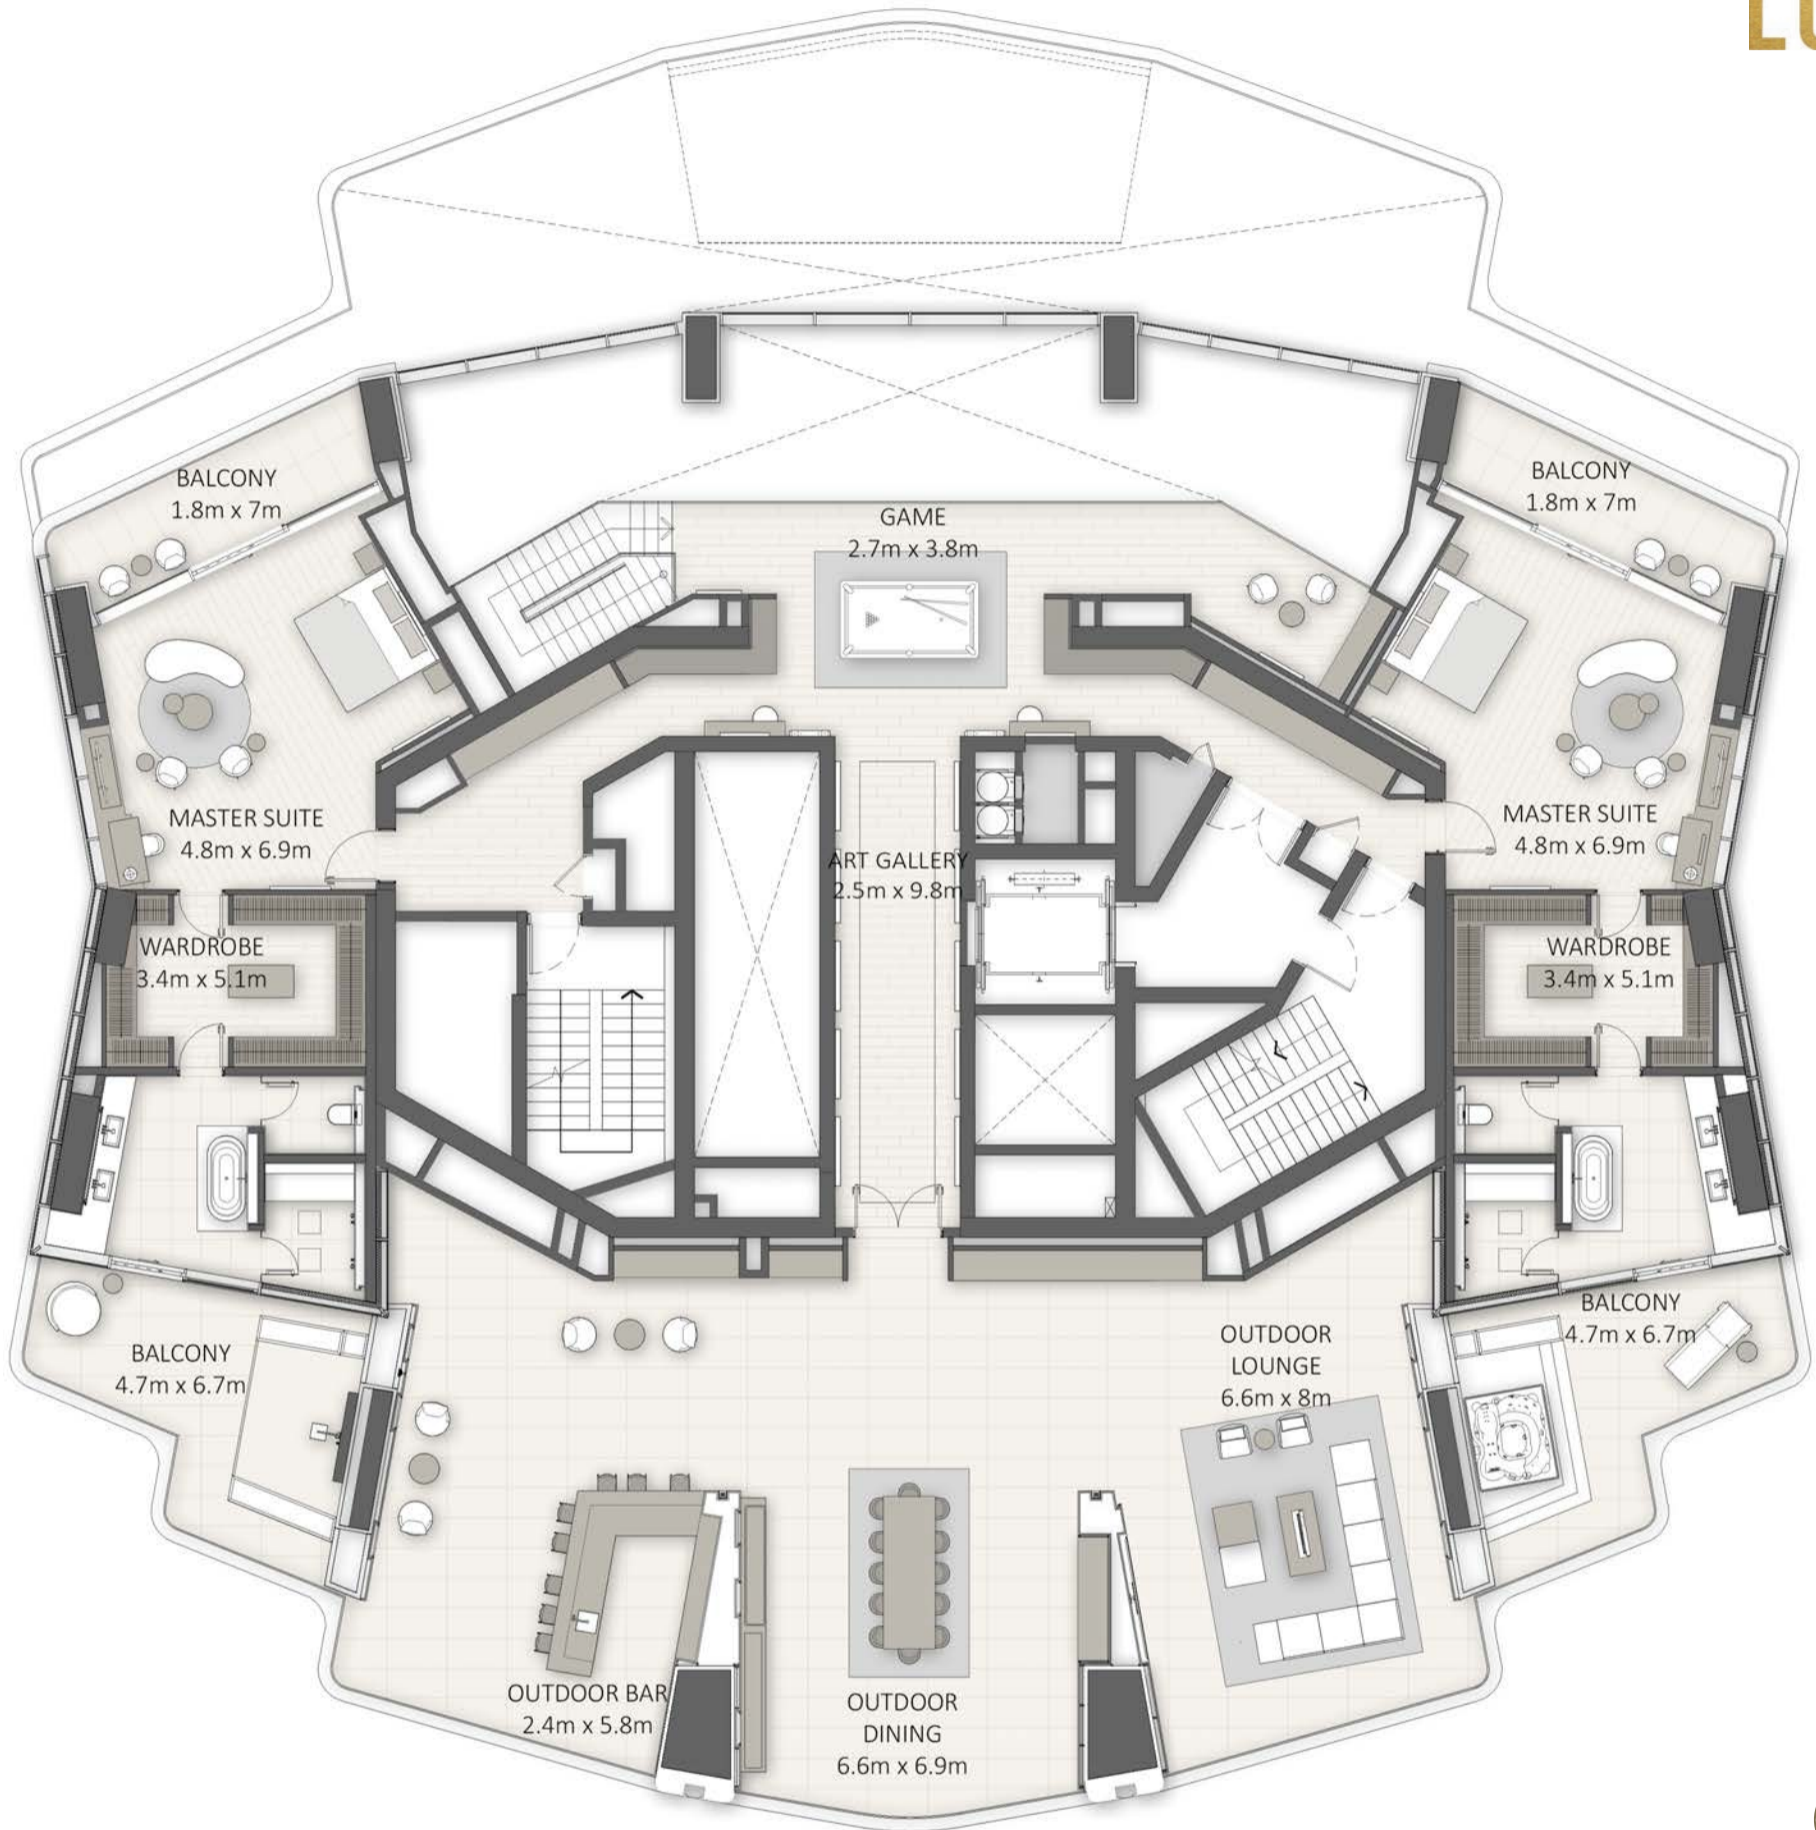

SEA / PALM VIEW

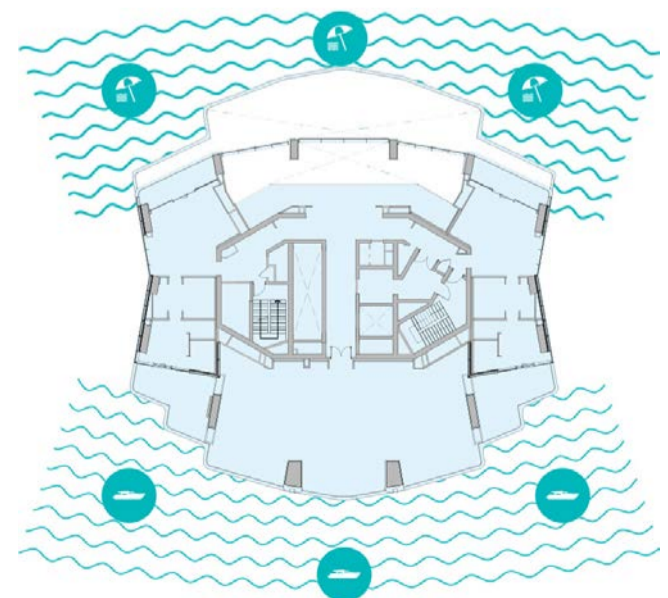

MARINA VIEW

Sample view from the apartment



Drawings are provided by our consultants. All dimensions, features and amenities are approximate at the time of printing. Actual area may vary from stated area. Drawings not to scale E & OE. The Developer reserves the right to make revisions to the floor plans and any features, materials and dimensions mentioned without further notice. Sample views are indicative and may differ or be subject to change.